


DO NOT SCALE DRAWING. CHECK ALL DIMENSIONS ON-SITE.
ALL RIGHTS RESERVED.
© OVE ARUP & PARTNERS HONG KONG LIMITED.

Printed by : 7/22/2017
Filename : \\HKGNTS22\acoustic\env\project\228228\13 Drawing Deliverables\Report\EM&A Manual\03 Final Figure 7.1d - Locations of Water Quality Sensitive Receivers.dgn

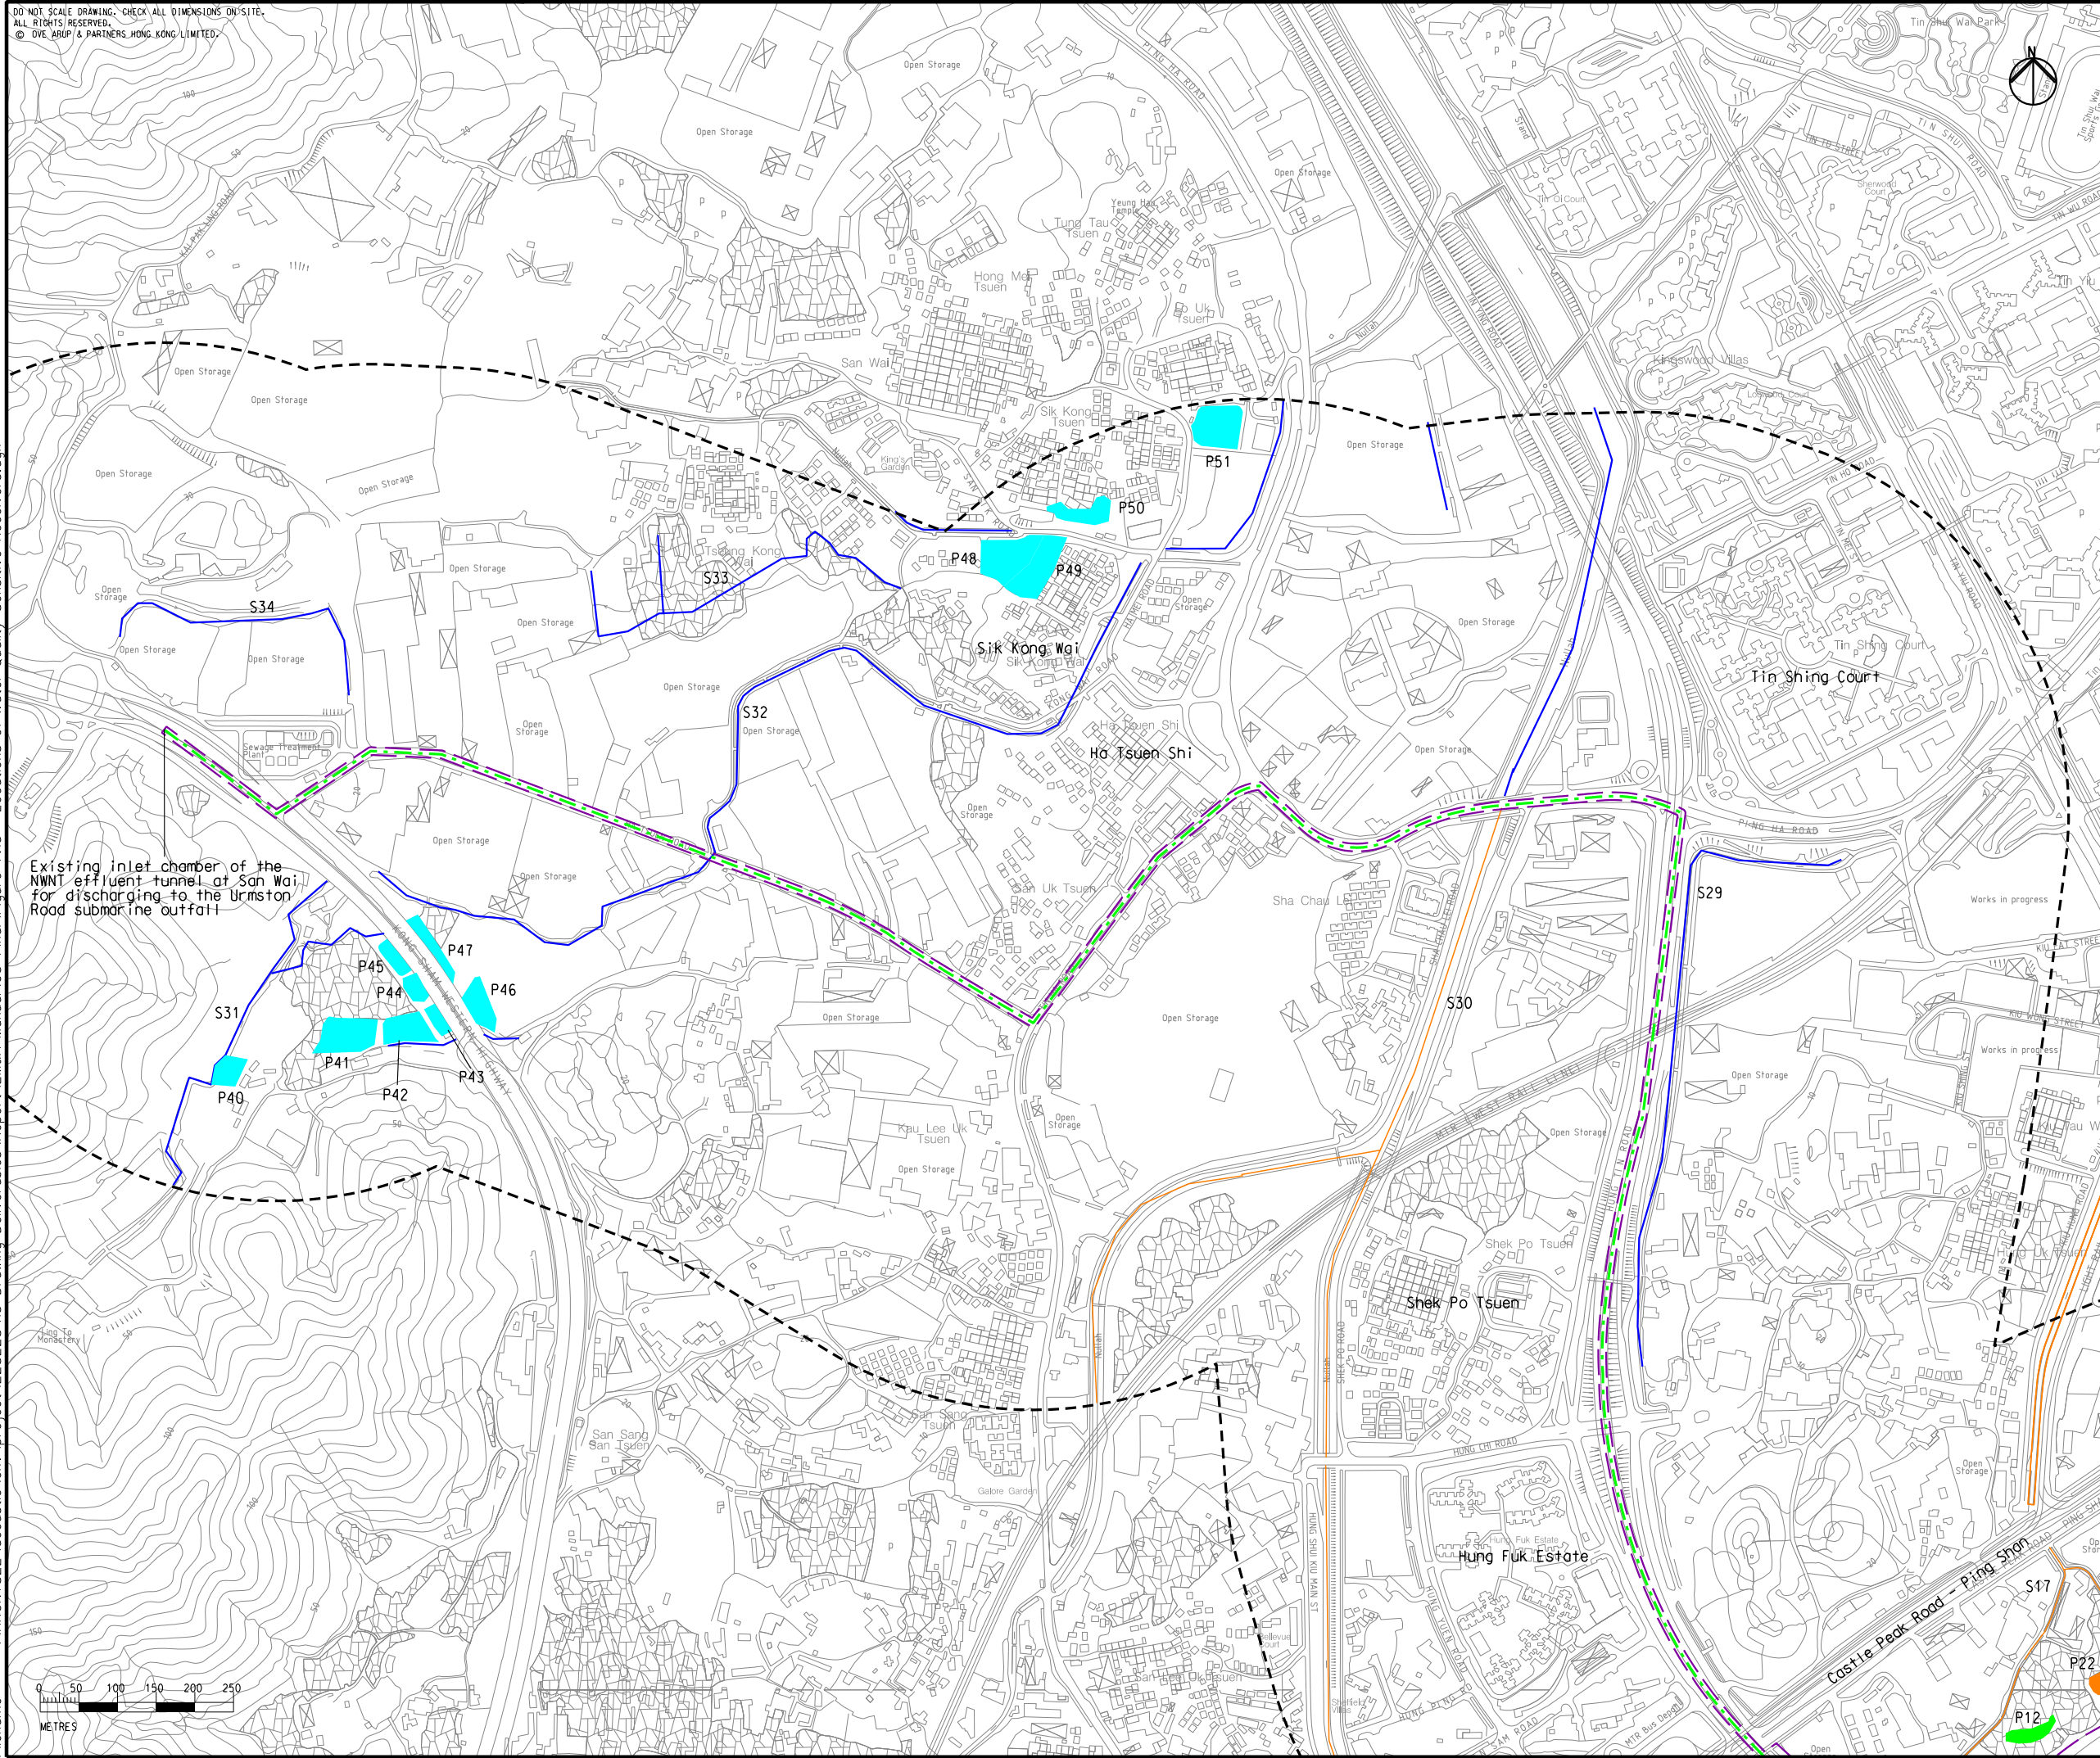

- Legend**
- Potential Development Area (PDA)
 - Works Boundary Outside PDA
 - New Sewer from YLS STW to the Existing Inlet Chamber of the NWT Effluent Tunnel at San Wai for Discharging to the Urmston Road Submarine Outfall
 - 500m Assessment Area
 - Reedbed
 - Natural Watercourse
 - Seasonally Watercourse
 - Channelised Watercourse
 - Yuen Ka Tsuen EIS
 - Active Fish Pond
 - Inactive Fish Pond
 - Abandoned Fish Pond
 - EPD Water Monitoring Station
 - U1 Proposed Upstream Water Quality Monitoring Station
 - M1 Proposed Gradient Water Quality Monitoring Station
 - O1 Proposed Impact Water Quality Monitoring Station
 - EIS-1 Proposed EIS Water Quality Monitoring Station

B	SECOND ISSUE	GL	07/17
A	FIRST ISSUE	GL	05/17
Rev	Description	By	Date

Consultant
ARUP

Contract No. and Title
Agreement No. CE 35/2012(CE)
Planning and Engineering Study for Housing Sites in Yuen Long South - Investigation

Drawing title
Locations of Water Quality Sensitive Receivers (Sheet 5 of 5)

Drawing no. Figure 7.1d		Rev. B	
Drawn GL	Date 07/17	Checked FC	Approved FC
Scale AS SHOWN	Status PRELIMINARY	COPYRIGHT RESERVED	



土木工程拓展署
Civil Engineering and
Development Department



規劃署
Planning
Department