
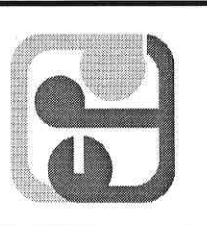


Appendix A

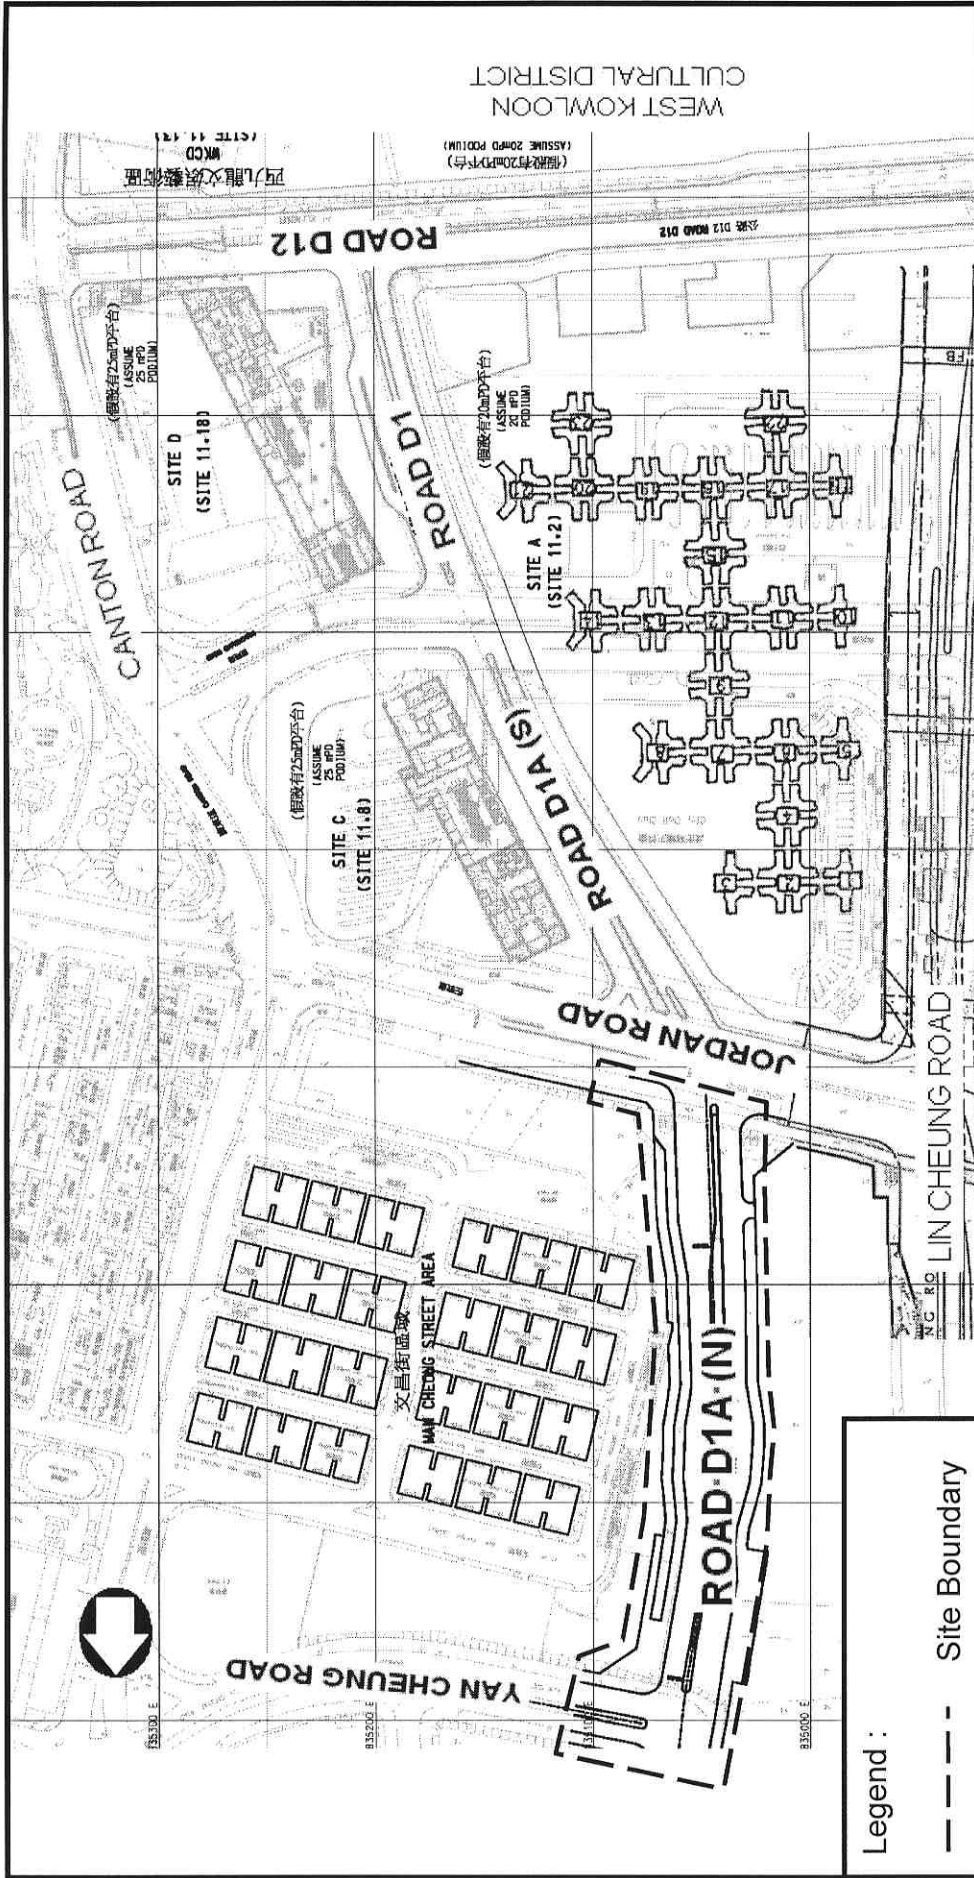

Application No. : ESB-147/2006

Note :  
 Reproduced from Figure 1 of the Project  
 Profile PP-286/2006 dated 6.4.2006

Project Title :

West Kowloon Reclamation, Road D1A(N) - Between Yan Cheung  
 Road and Jordan Road