


ID	Mitigation Measure
<b>Pre-Construction Phase</b>	
M1	Detailed Design Considerations**
<b>Construction Phase</b>	
CM1	In-situ Tree Protection - Cordon Zone (CZ)
CM2	In-situ Tree Protection - Advanced & Phased Root Pruning
CM3	In-situ Tree Protection - Foliage cleansing system
CM4	In-situ Tree Protection - Monthly inspection
CM5	Light Control*
CM6	Compensatory /Enhancement Tree Planting
CM7	Vertical Greening
CM8	New Custom Paving
<b>Operation Phase</b>	
OM1	In-situ Tree Protection - Quarterly inspector
OM2	Soft Landscape Maintenance
OM3	Architectural Maintenance*
OM4	Light Control*

+ Includes refining the renovation and refurbishment details of the existing buildings and finalisation of hard landscape features such as the location and form of landscape furniture. Current considerations for hard landscape features include new benches at the base of the Green Wall and/or encircling the retained trees in the Prison Yard.  
\* General measure throughout whole Project Site including footbridge.

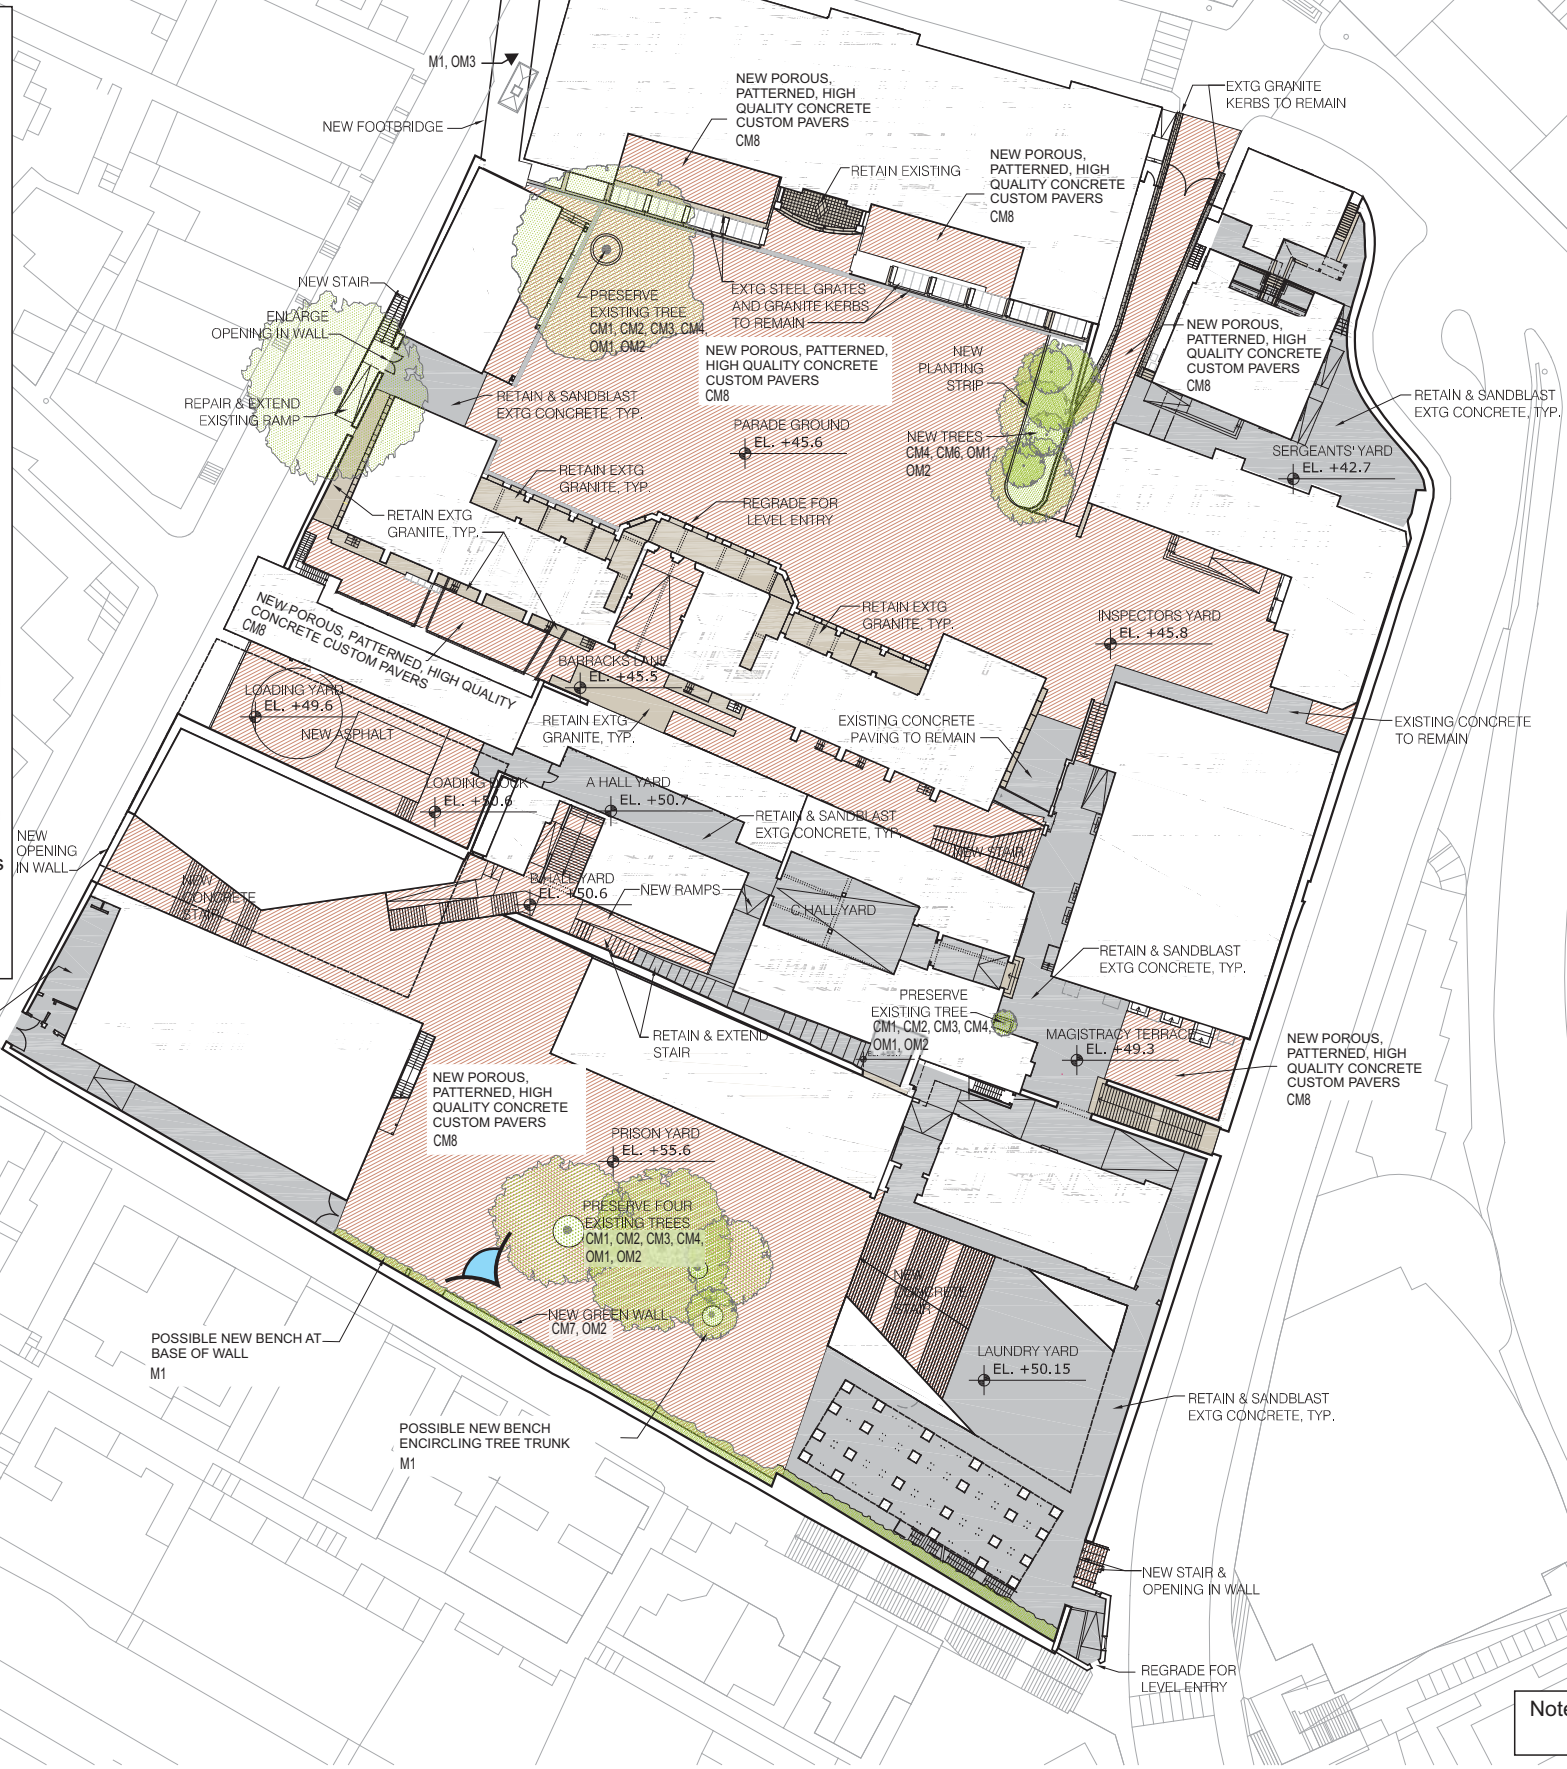

**Key**

- New Building - M1, OM3, OM4
- Existing Building - OM3, OM4
- Site Boundary - same CM7, OM2, OM3

0 10 20 40 Metres

- RETAINED BUILDING WITH RENOVATION AND REPAIRED FAÇADE
- VIEW POINT (SEE 4.8b)
- EXISTING CONCRETE TO REMAIN - LIGHT REPAIR
- EXISTING GRANITE TO REMAIN
- NEW CUSTOM PAVING

Note: Landscape plan showing ground level landscape treatment