

NOTES: 註釋


1. NOSE REDUCING HIGHWAY SURFACING IS APPLICABLE TO CARRIAGEWAYS WITHIN THE PROJECT LIMIT WITH POSTED SPEED 70MPH OR ABOVE.

LEGEND: 圖例

- PROPOSED CARRIAGEWAY / FOOTWAY
- PROPOSED ELEVATED STRUCTURE
- EXISTING CARRIAGEWAY TO BE RECONSTRUCTED / REALIGNED
- EXISTING CARRIAGEWAY TO BE DEMOLISHED
- PROPOSED UNDERPASS
- STRUCTURAL REMEDY
- PROPOSED 5m PLAIN NOSE BARRIER
- PROPOSED 5m INVERTED-L SHAPED NOSE BARRIER
- PROPOSED SEMI-ENCLOSURE
- REPROVISIONING WORKS
- LIMIT OF MTR PROTECTION ZONE
- LIMIT OF WORKS AREA
- EXISTING TUNNEL CONTROL AREA

drawing no. 圖號: PMHB642 / ISK / 015
 scale 比例: 1:5 000
 as shown 如圖所示

HONG KONG HIGHWAYS DEPARTMENT 香港路政處

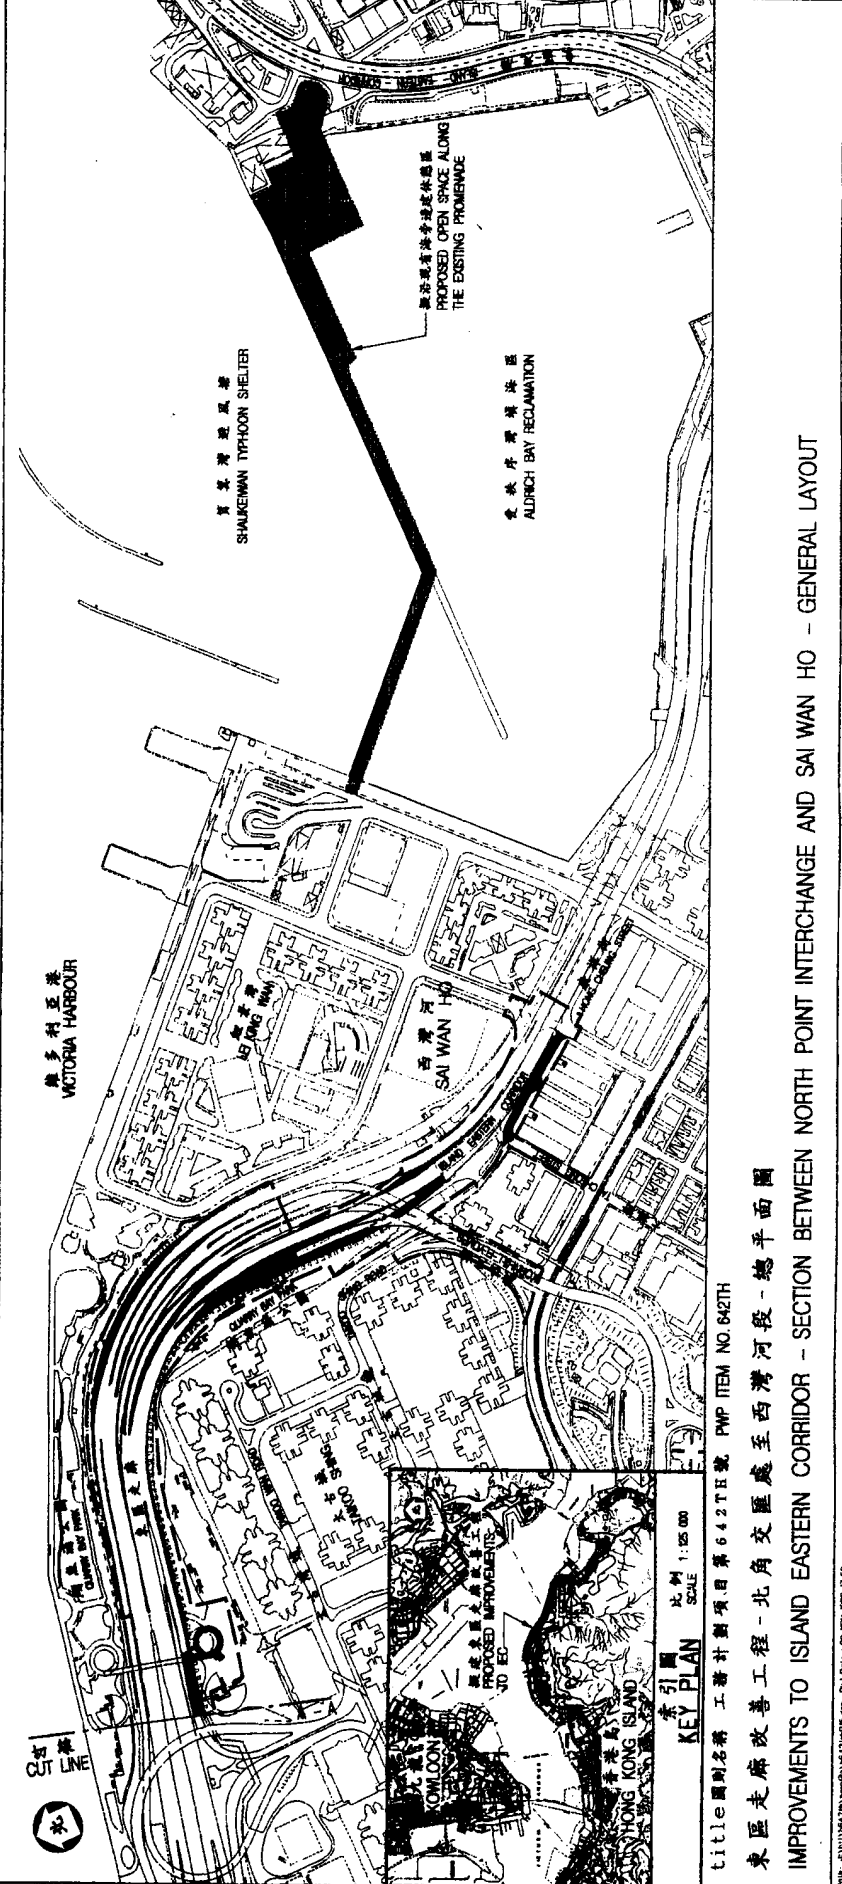

索引圖 比例 1:25 000
 KEY PLAN SCALE

title 圖則名稱 工務計劃項目第 642TH 號 PMP ITEM NO. 642TH
 東區走廊改善工程 - 北角交匯處至西灣河段 - 總平面圖
 IMPROVEMENTS TO ISLAND EASTERN CORRIDOR - SECTION BETWEEN NORTH POINT INTERCHANGE AND SAI WAN HO - GENERAL LAYOUT

99. 10/11/2010 10:45:00 AM 10/11/2010 10:45:00 AM 10/11/2010 10:45:00 AM
 99. 10/11/2010 10:45:00 AM 10/11/2010 10:45:00 AM 10/11/2010 10:45:00 AM