



Environmental
Permit No.:
EP-126/2002

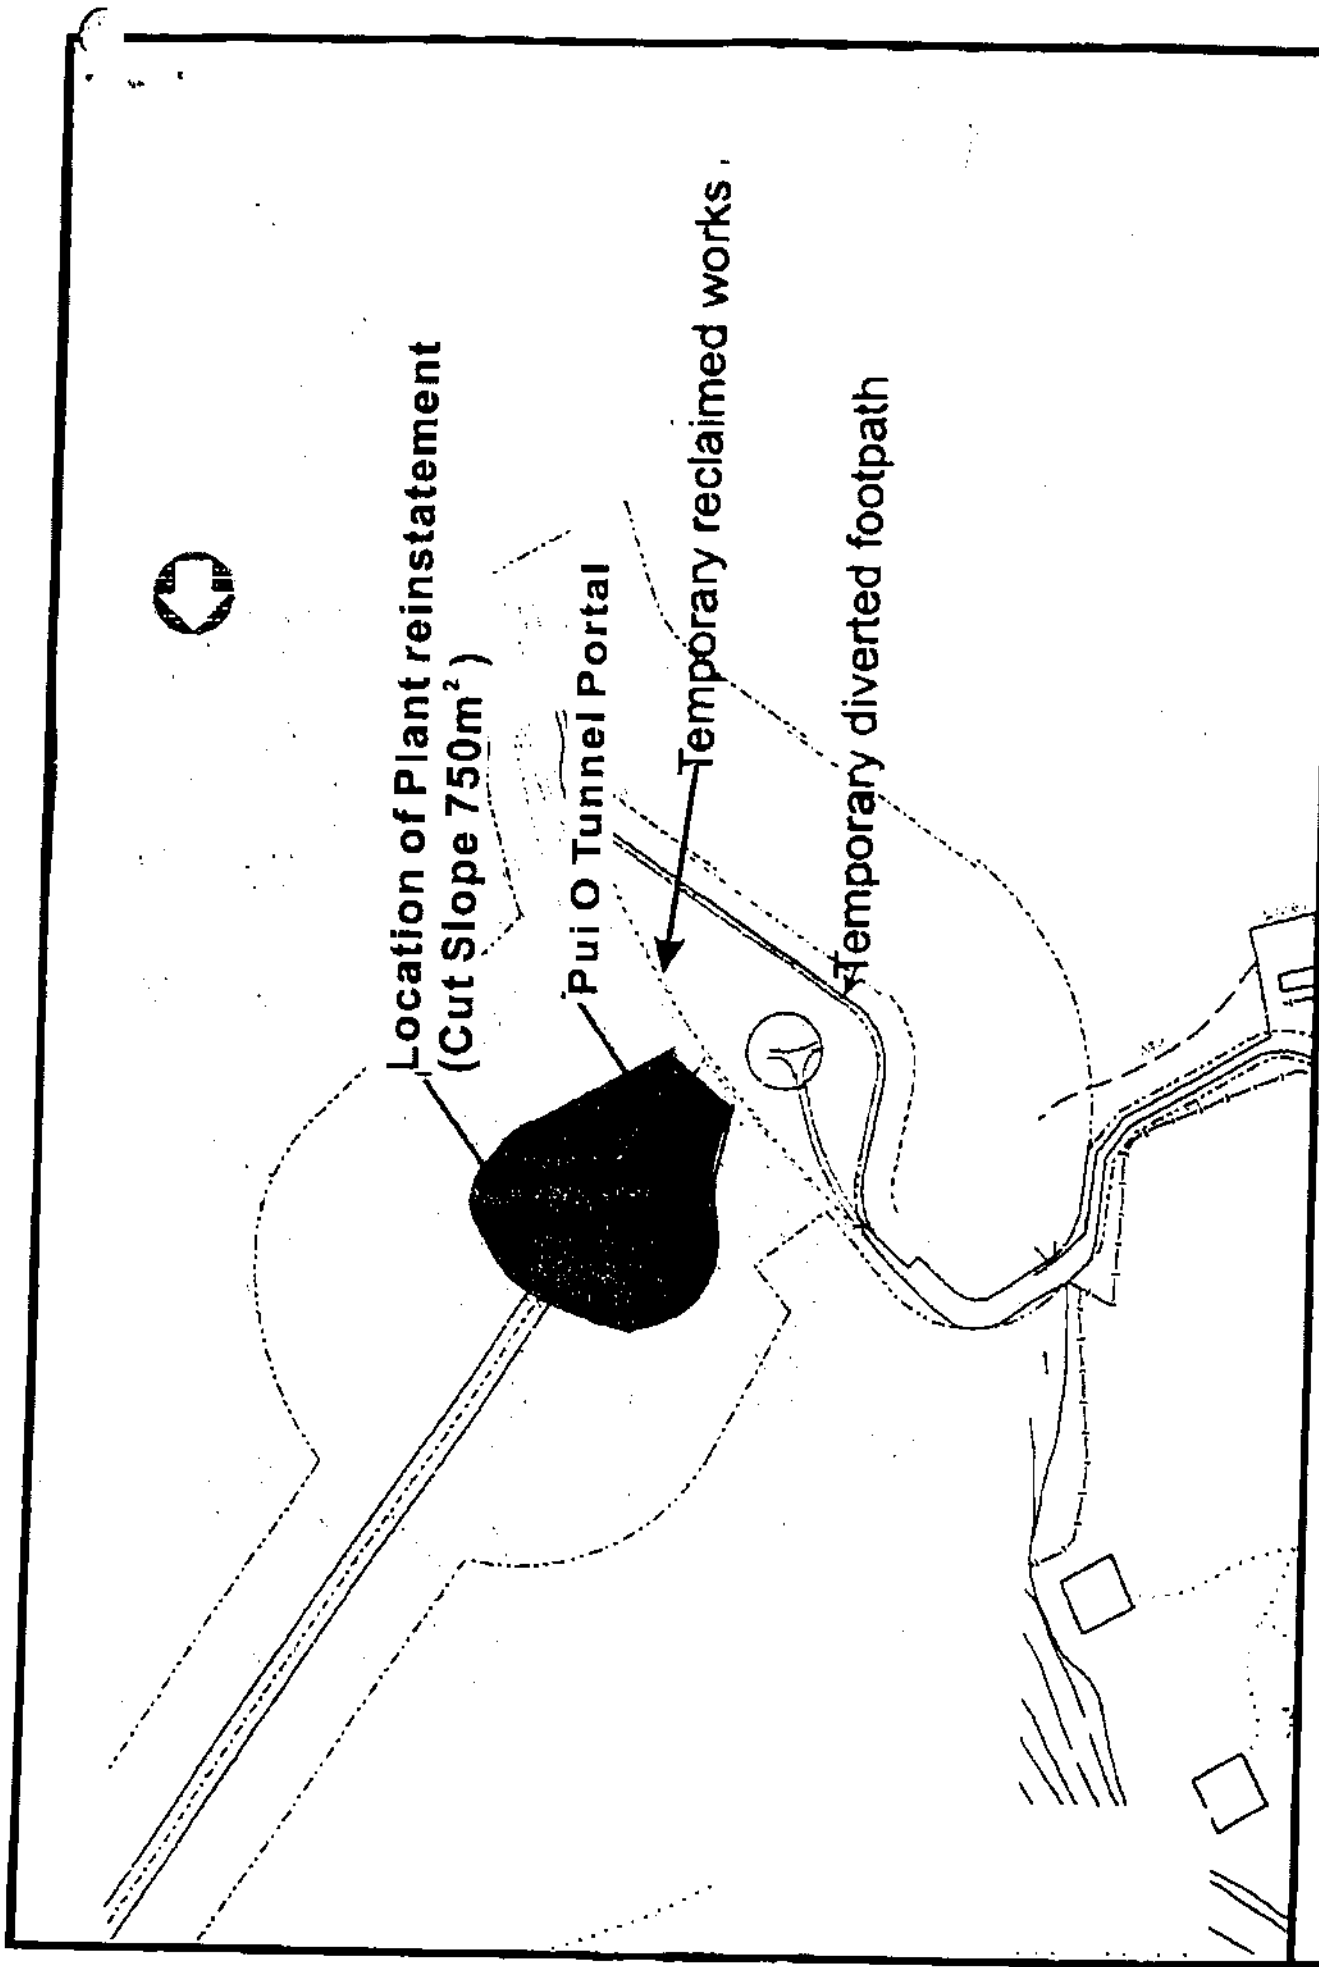


Figure 2 The location of planting reinstatement
in Pui O Tunnel Portal