




Legend

- Type 1 - Resilient baseplate
- Type 2 - 12.5Hz FST
- Type 3 - 12.5Hz Modified FST
- Type 4 - 10Hz Modified FST

圖例

- 類別 1 - 彈性基板
- 類別 2 - 12.5赫浮板路軌
- 類別 3 - 12.5赫改良浮板路軌
- 類別 4 - 10赫改良浮板路軌

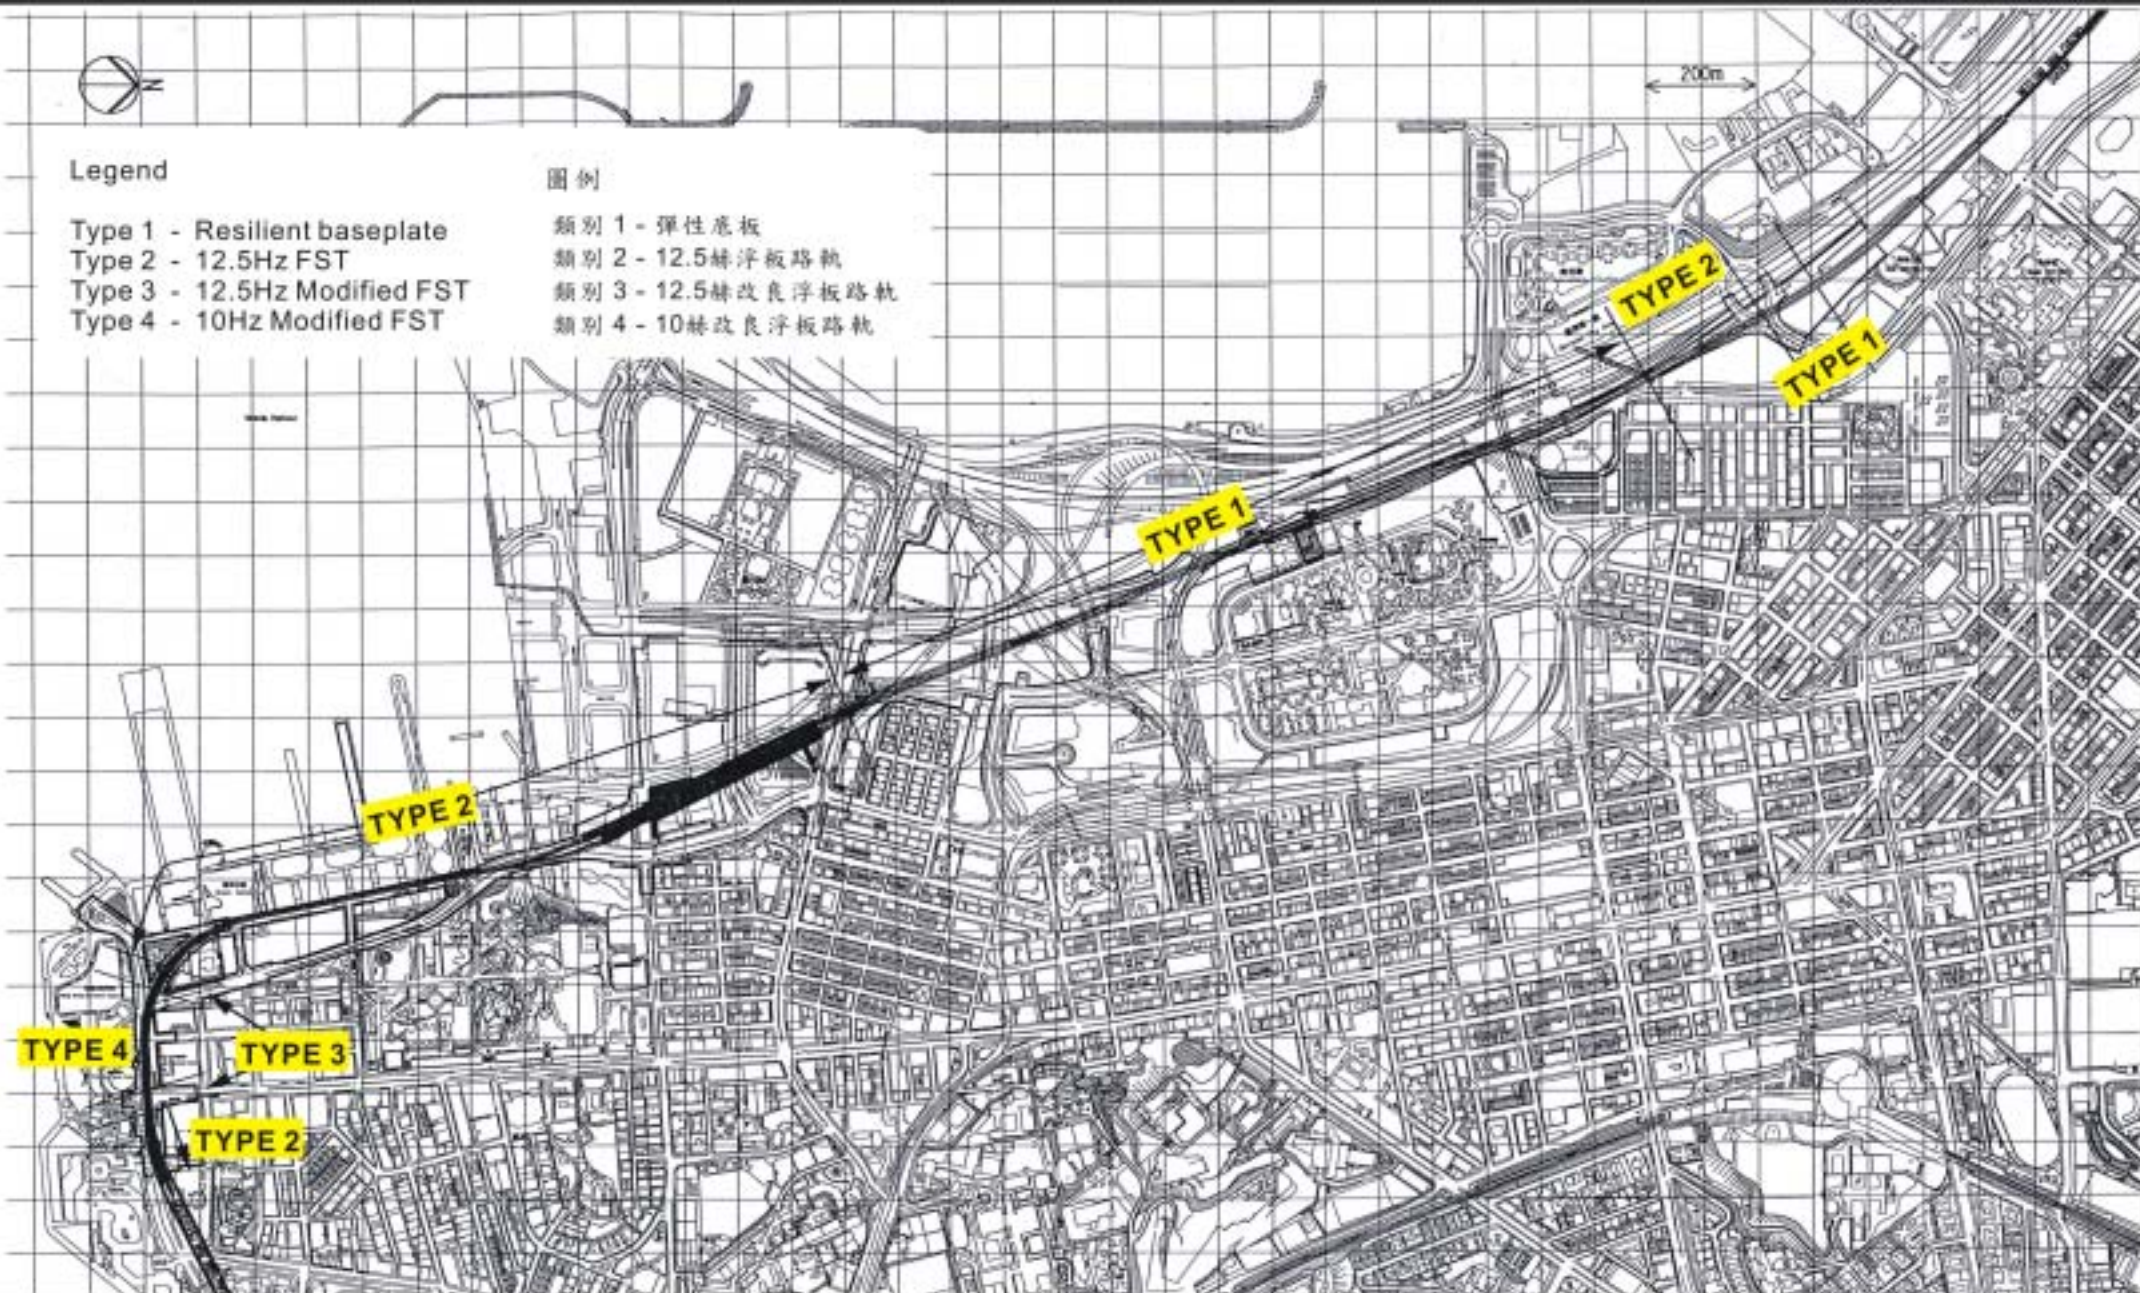

Environmental Permit Number :
EP - 215/2005

環境許可證編號
EP - 215/2005

Project Title
工程項目名稱

Kowloon Southern Link
九龍南環線

Figure 4 : Proposed Trackform Location

圖4 : 建議的路軌位置

Note :

reproduced from Fig 7-4
of the Approved EIA report
(AEIAR - 083/2005 dated 30.3.2005)

Scale : NTS