


Legend(圖例):



Water Channel between Phase I and Phase II of the Hong Kong Convention and Exhibition Centre  
香港會議展覽中心第一期及第二期之間的水道



Temporary marine pile  
臨時海樁

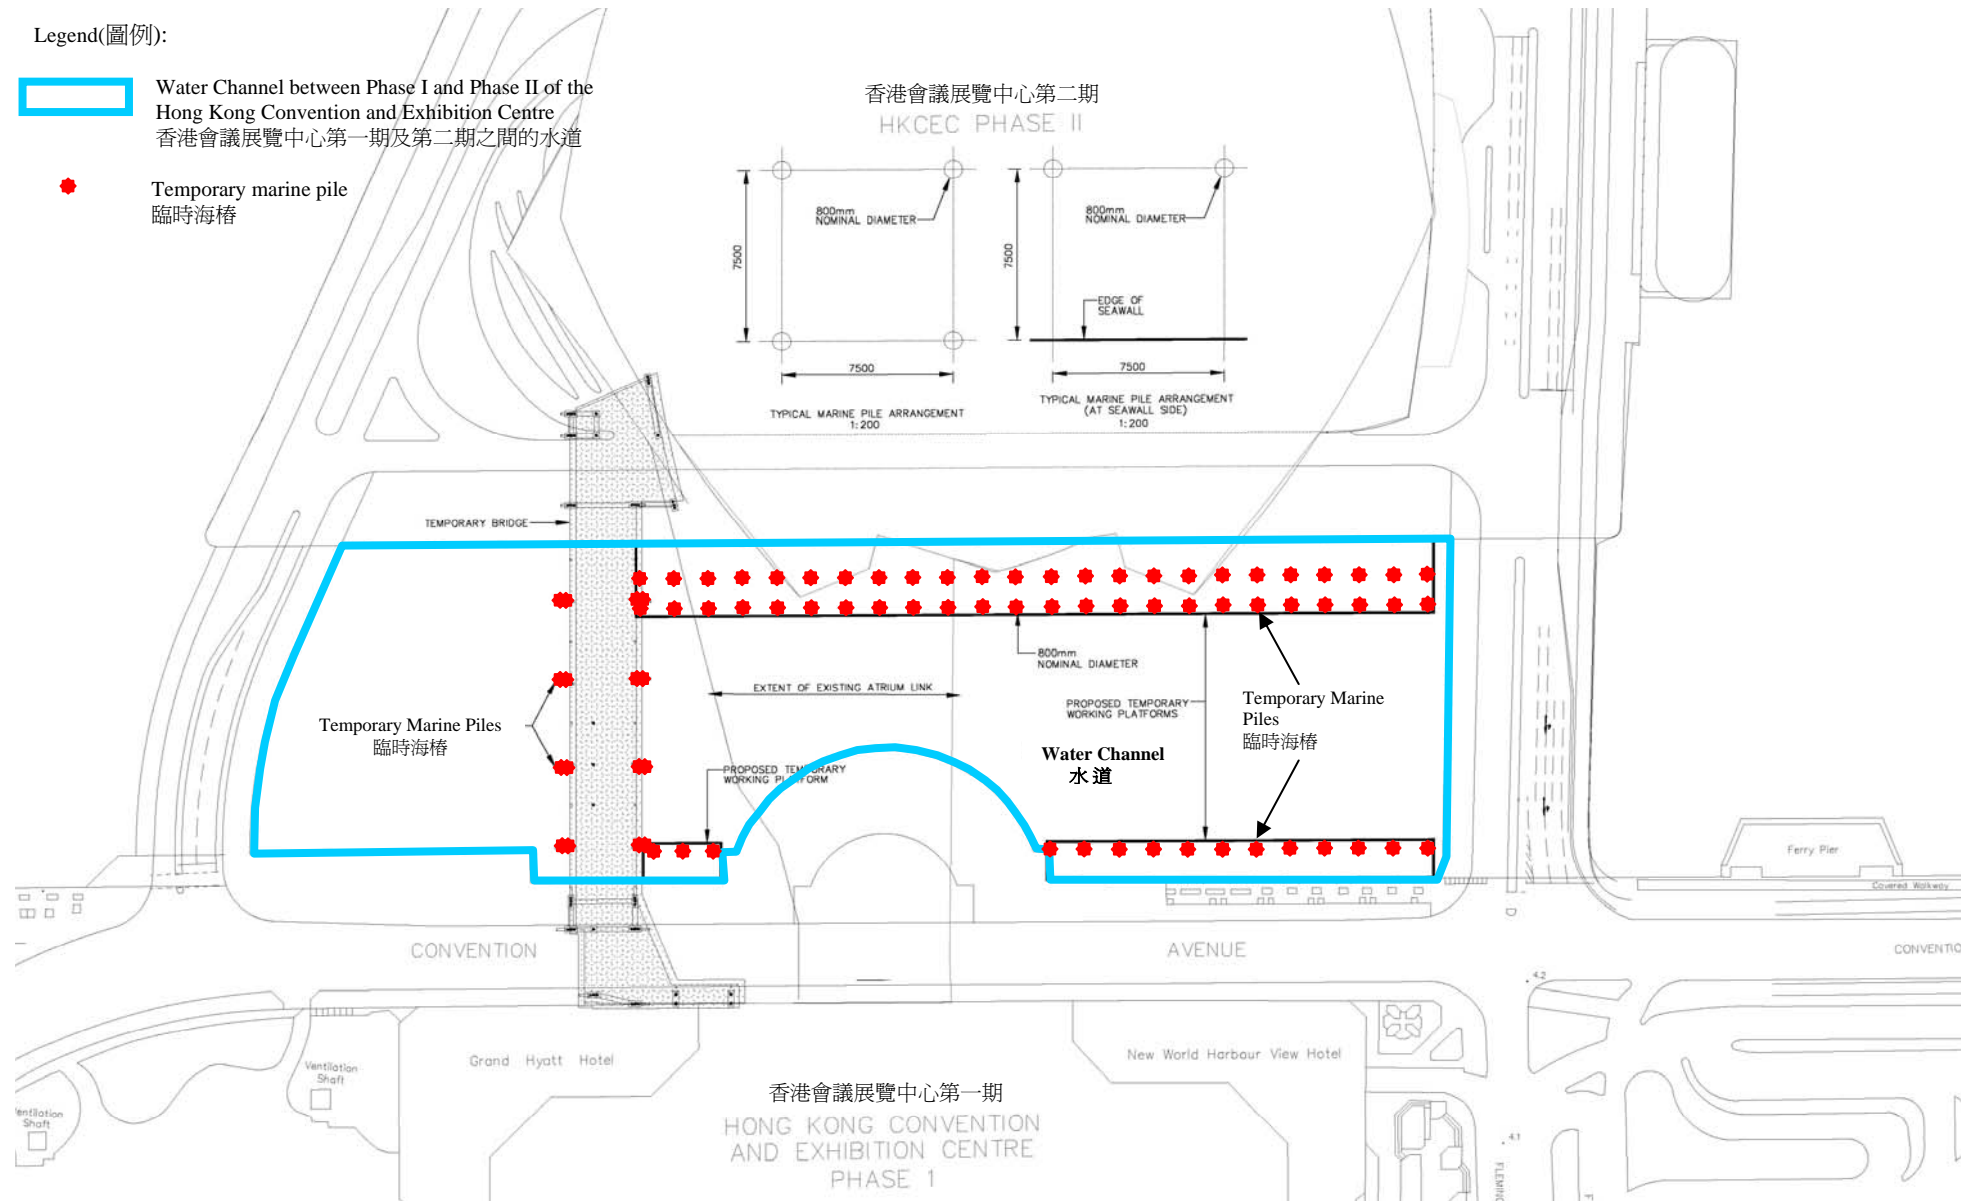

**Project Title: Hong Kong Convention and Exhibition Centre, Atrium Link Extension**  
 工程名稱 : 香港會議展覽中心中庭擴建工程  
**Environmental Permit No. : EP-239/2006**  
 環境許可證編號 : EP-239/2006

**Figure 3: Indicative Layout of Temporary Marine Piles**  
 圖 3: 臨時海樁的參考佈局

(This figure was prepared based on Figure 2.6 of the EIA report (Register No.: AEIAR-100/2006)  
 (本圖是根據環評報告(登記冊編號 AEIAR-100/2006)圖 2.6 編制)