


NOTE:  
 FIRST MEASURE: CAGE TYPE SILT CURTAIN FOR ALL GRAB DREDGERS (SEE TYPICAL SECTION ATTACHED)  
 SECOND MEASURE: SINGLE SILT CURTAIN AROUND THE SITE (SEE TYPICAL SECTION ATTACHED)

STAGE 5 (ON DEC 2011)

- LEGEND:
- STEEL SHEET PILE WALL
  - SINGLE SILT CURTAIN
  - DREDGED AREA
  - COMPLETED SLOPING SEAWALL
  - RECLAMATION FILLING AREA
  - RECLAMATION WORKS COMPLETED
  - RE-DEPOSITION OF DREDGED MUD SEDIMENT

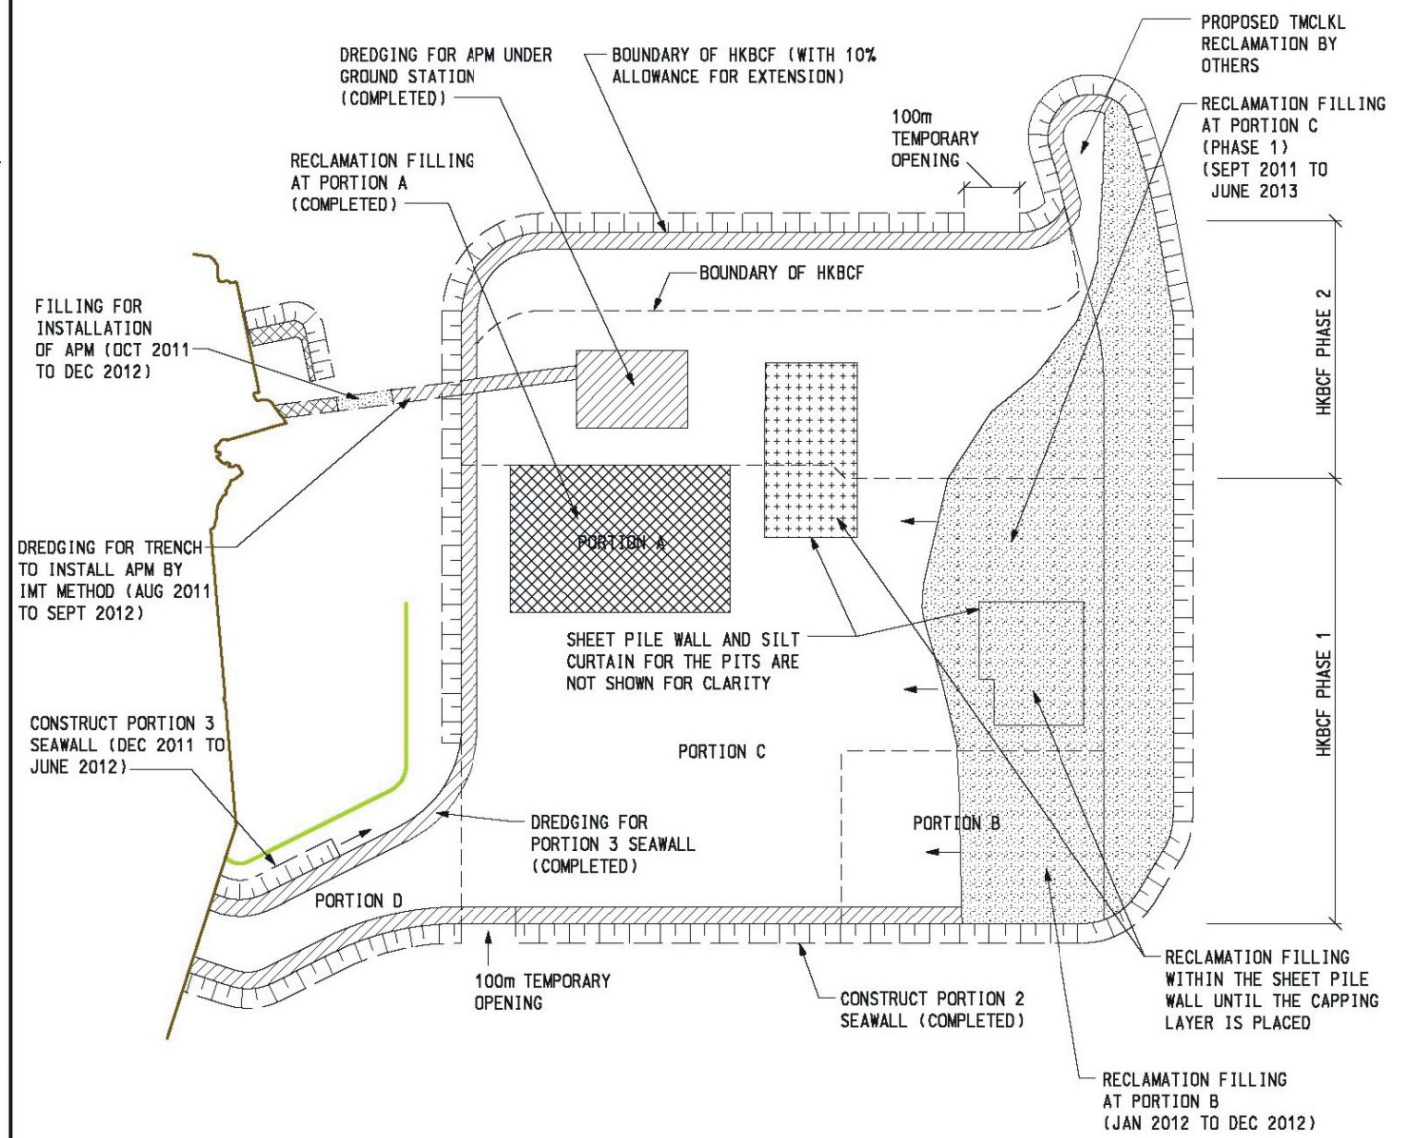

NOTE:  
 FIRST MEASURE: CAGE TYPE SILT CURTAIN FOR ALL GRAB DREDGERS (SEE TYPICAL SECTION ATTACHED)  
 SECOND MEASURE: SINGLE SILT CURTAIN AROUND THE SITE (SEE TYPICAL SECTION ATTACHED)

STAGE 6 (ON APR 2012)

- LEGEND:
- SINGLE SILT CURTAIN
  - DREDGED AREA
  - COMPLETED SLOPING SEAWALL
  - RECLAMATION FILLING AREA
  - RECLAMATION WORKS COMPLETED
  - RE-DEPOSITION OF DREDGED MUD SEDIMENT

Figure 4 - Construction Sequence of HKBCF

圖 4 - 香港口岸施工程序

(Plan originated from Figure 25308/041/303A of Appendix 9F of Approved EIA Report reference: AEIAR-145/2009)

(圖則源自已批准的環境影響評估報告編號AEIAR-145/2009 附件9F 圖25308/041/303A)

Environmental Permit No.: EP-353/2009  
 環境許可證編號: EP-353/2009

