


SITE PLAN

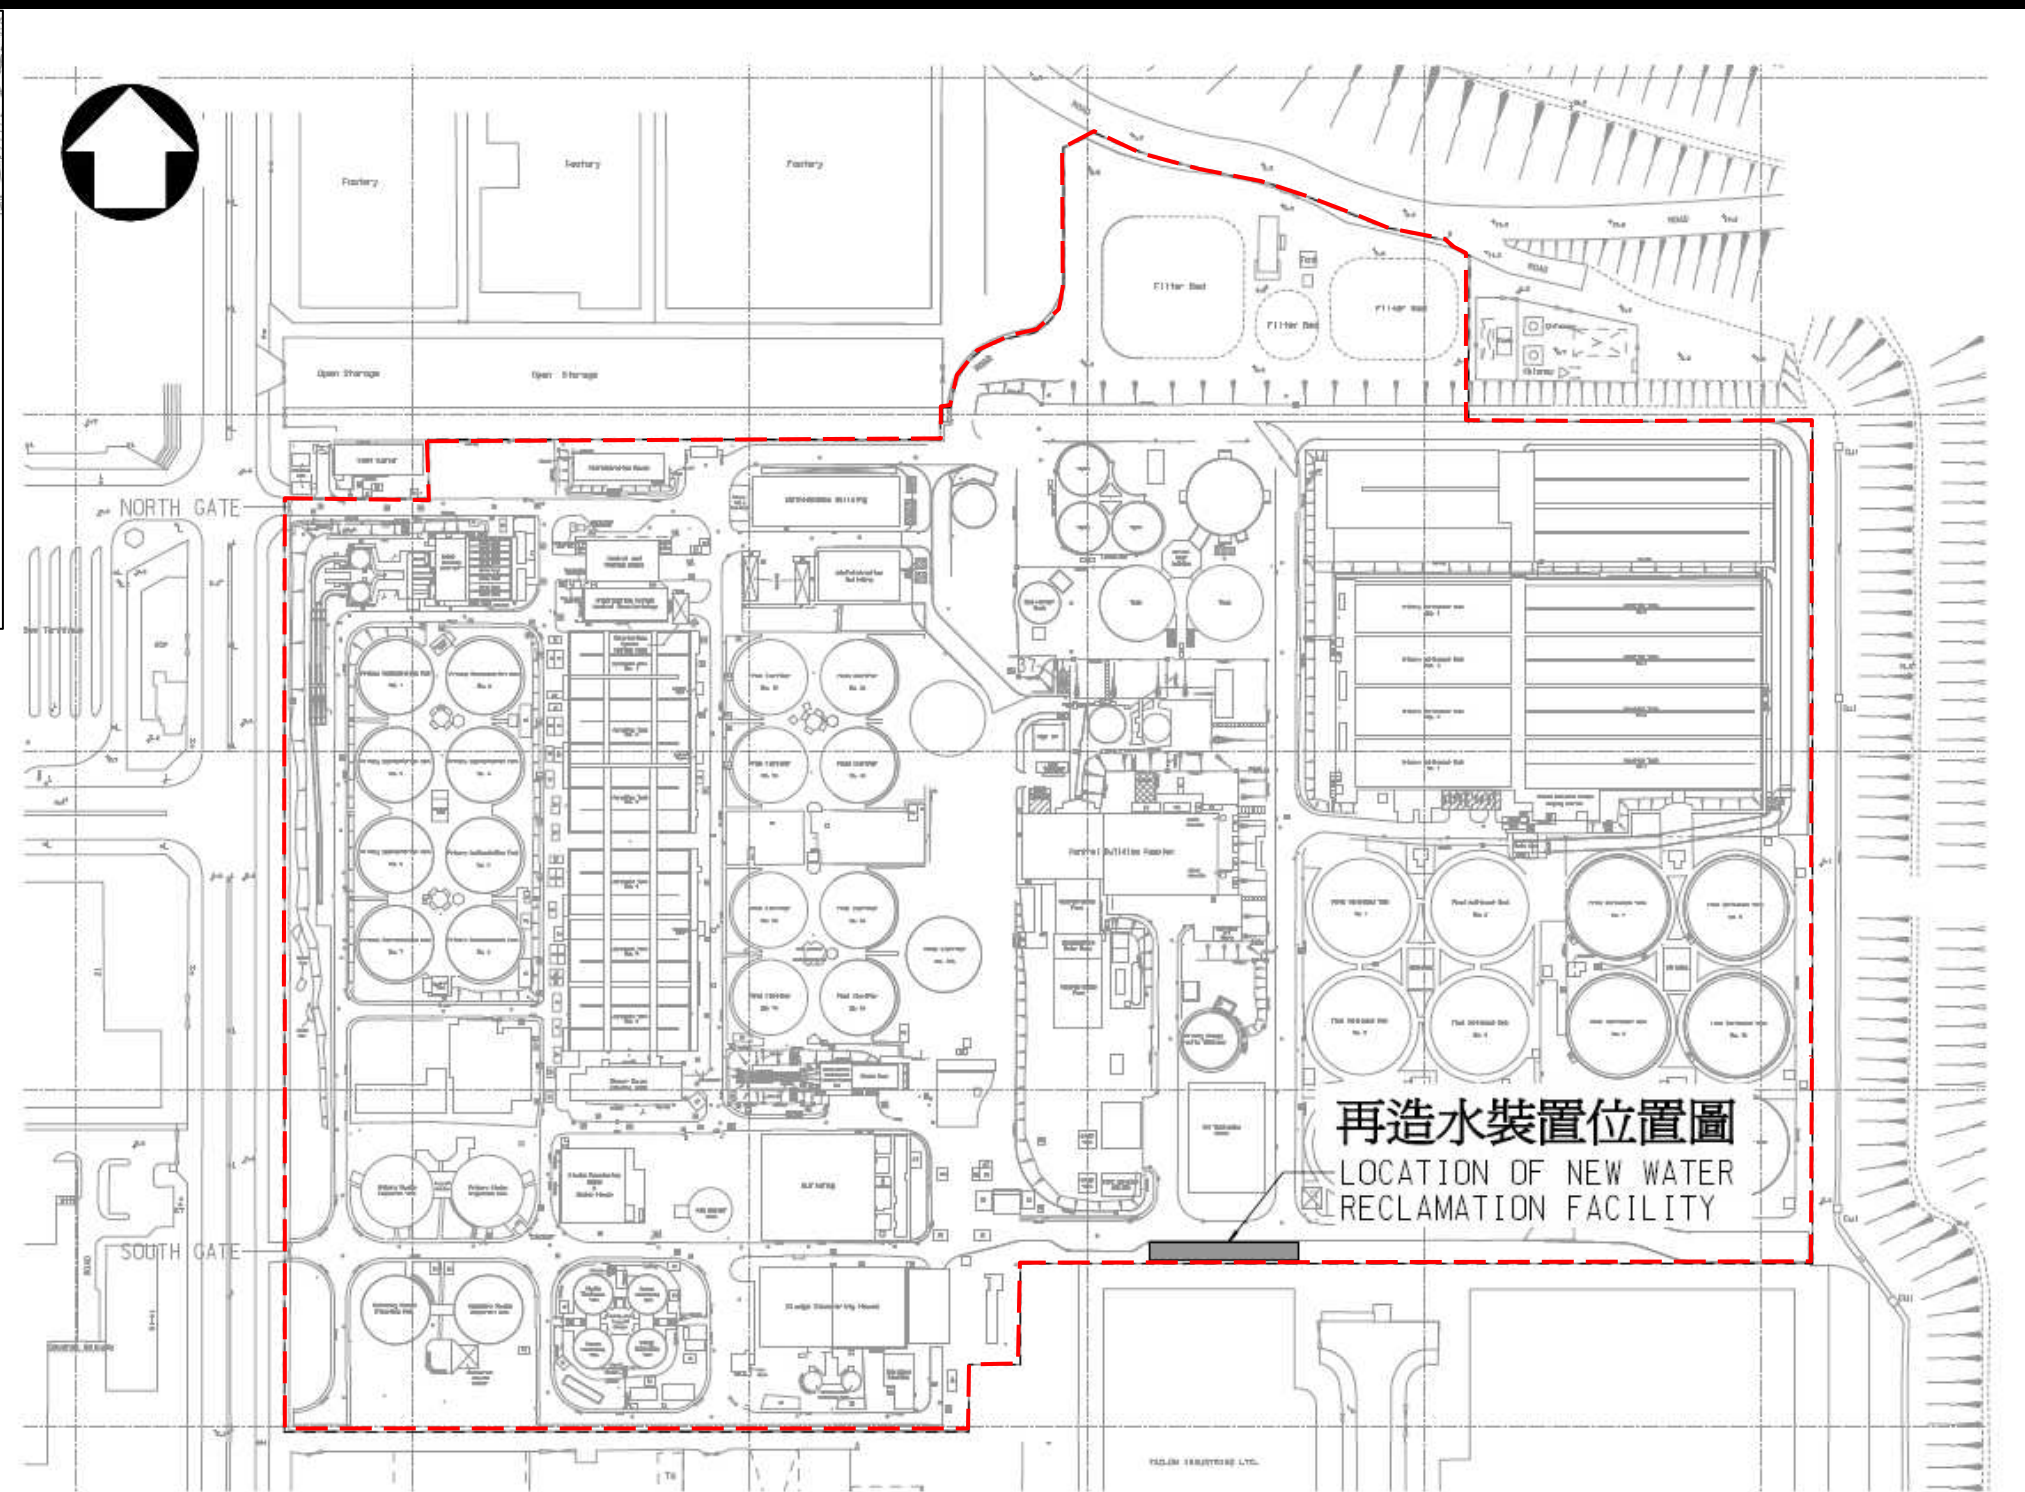

Project Title
工程名稱

Water Reclamation Facility in Tai Po Sewage Treatment Works
大埔污水處理廠的再造水設施

Environmental Permit No.: EP-421/2011
環境許可證編號：EP-421/2011

Figure 1
圖一

Location Plan of Water Reclamation Facility 再造水裝置位置圖

[This figure was prepared based on Figure 1 and Figure 2 of the Project Profile (Register No.: PP-445/2011)]

[本圖是根據工程項目簡介(登記冊編號 PP-445/2011) 圖 1 及圖 2 編制]

