


**Indicative floor allocations for reference only**

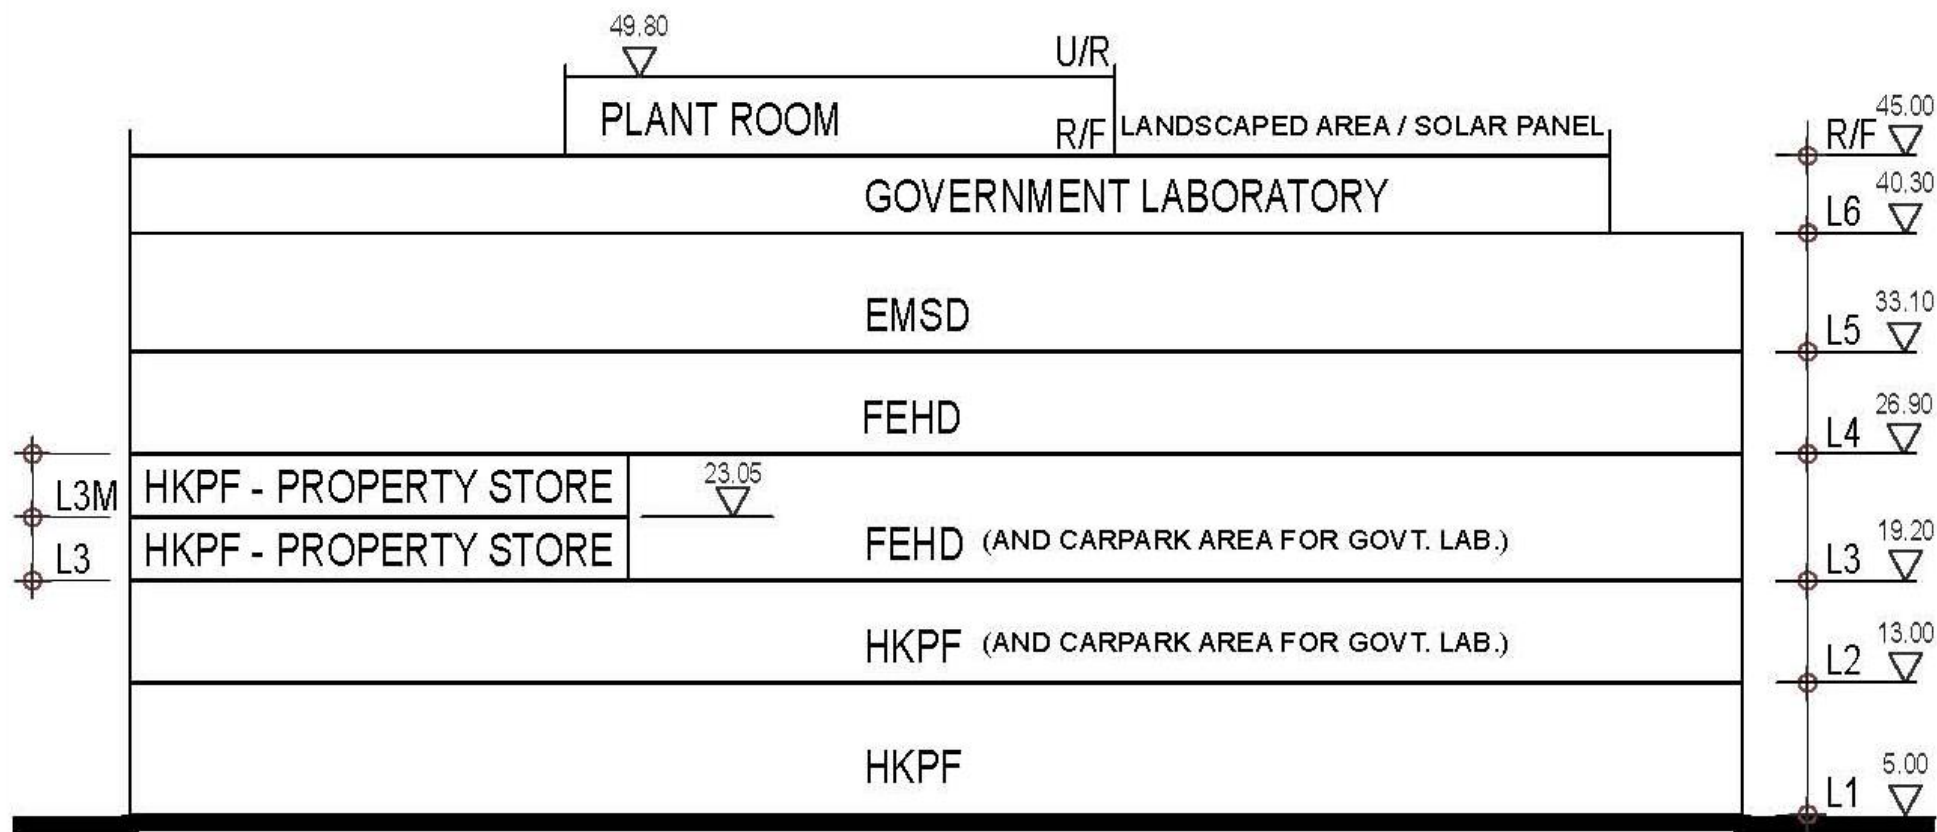

**Typical Section A-A**  
N.T.S



**Project Title: Chai Wan Government Complex and Vehicle Depot**  
工程項目名稱：柴灣政府綜合大樓及車廠

**Environmental Permit No.: EP-504/2015**  
環境許可證編號：EP-504/2015

**Figure 2: Elevation Plan**  
圖 2: 立面圖

(This figure was prepared based on Fig. 3.1c of the EIA Report (Register No.: AEIAR-191/2015))  
(本圖是根據環評報告 (登記冊編號 AEIAR-191/2015) 圖 3.1c 編製)