

KEYPLAN

CONDUCT WATER QUALITY MONITORING AT THE DISCHARGE LOCATION



SHEET PILES/HOARDING WITH CONCRETE FOOTING

~1m

PERIMETER CHANNELS

SEASHORE

SECTION A-A'

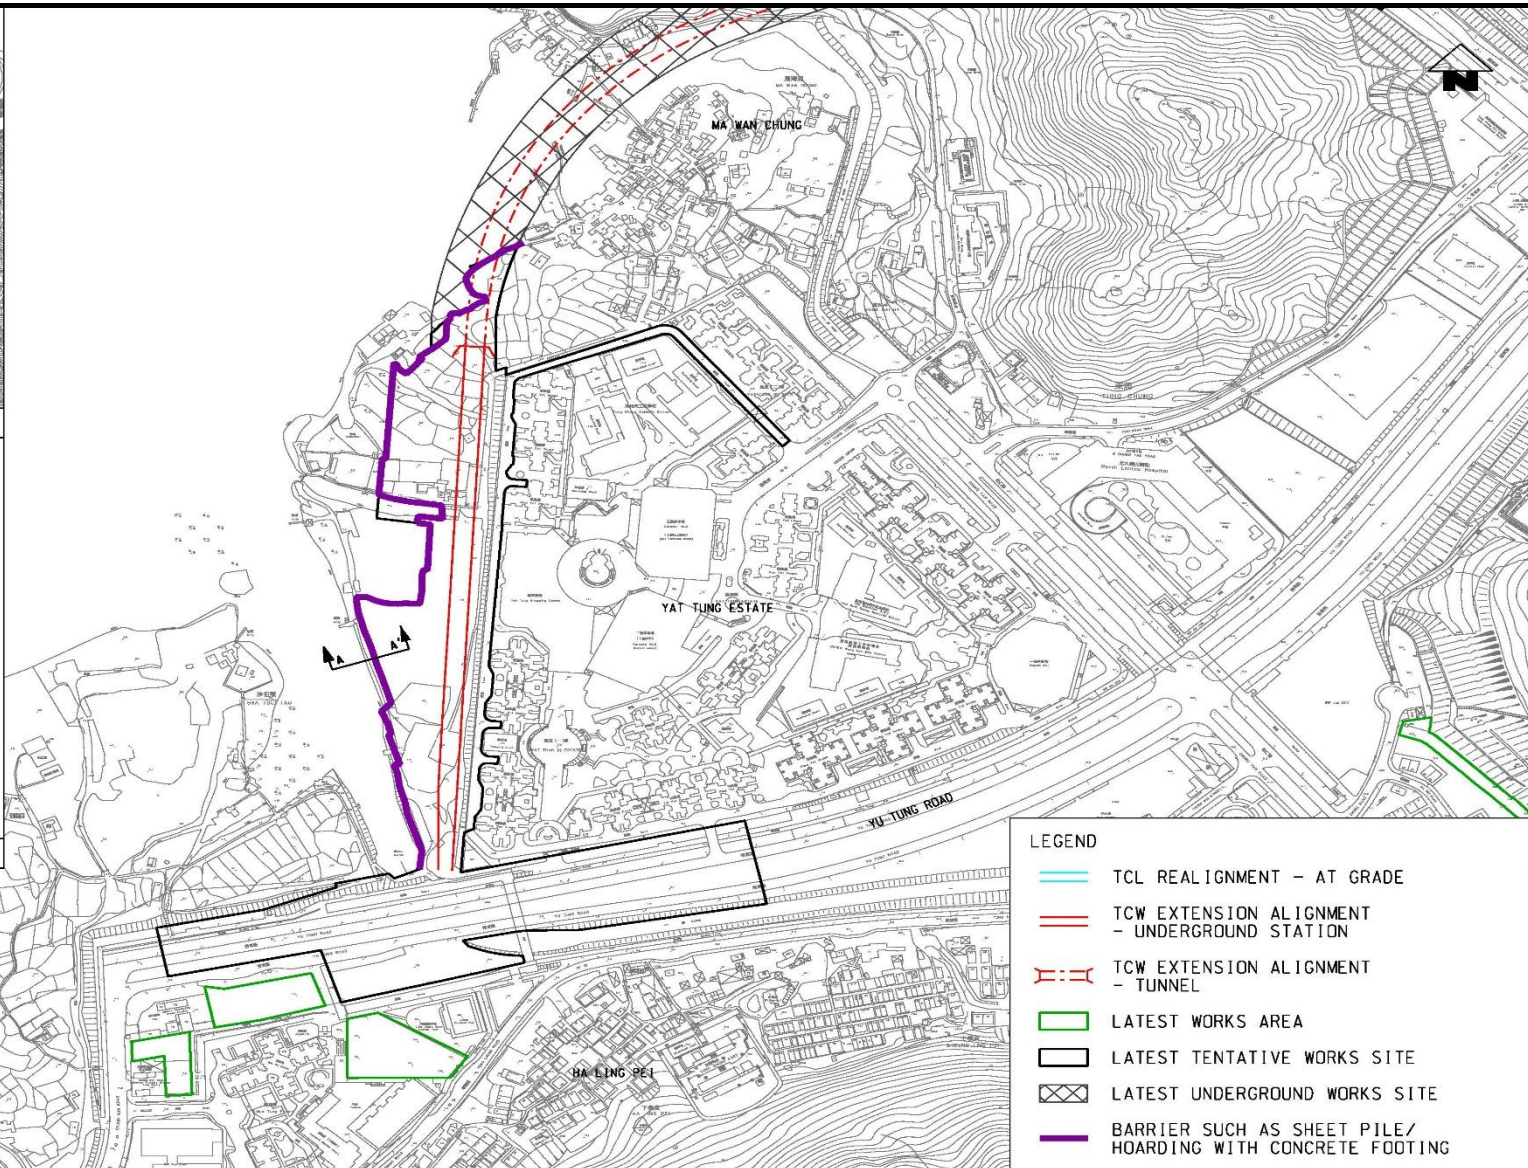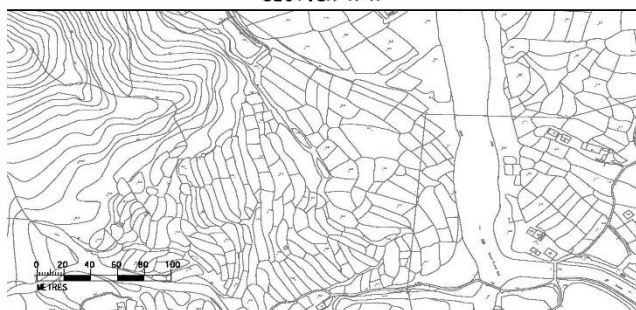

Project Title: Tung Chung Line Extension

工程項目名稱：東涌綫延綫工程

Environmental Permit No.: EP-614/2022

環境許可證編號：EP-614/2022

Figure 3: Precautionary Measures to control site runoff at Tung Chung West Area

圖 3: 位於東涌西有關工地徑流的預防措施

(This figure is prepared based on Figure 5.2 of the Approved EIA Report No. AEIAR-235/2022) (本圖是根據環境影響評估報告編號 AEIAR-235/2022，圖 5.2 編製)

