


DEVELOPED ELEVATION A

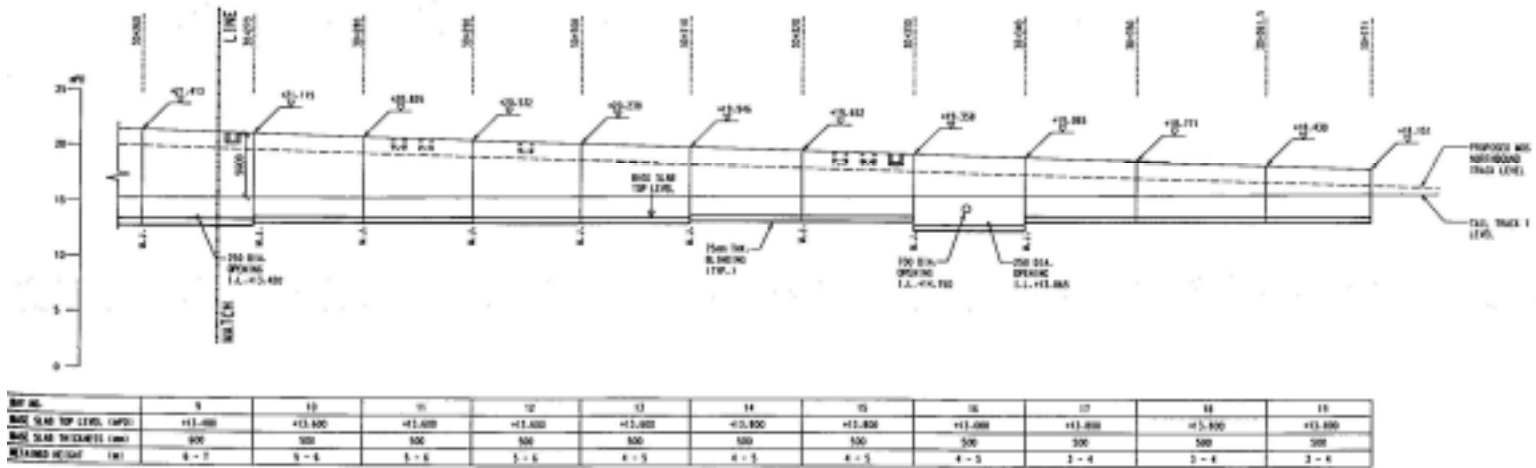

DEVELOPED ELEVATION A



Figure 17 Retaining Wall RW5
(Extracted from the Application VEP-157/2004)

Environmental Permit No:
FEP-04/039/2000/F