


DEVELOPED ELEVATION A
RETAINING WALL RW7

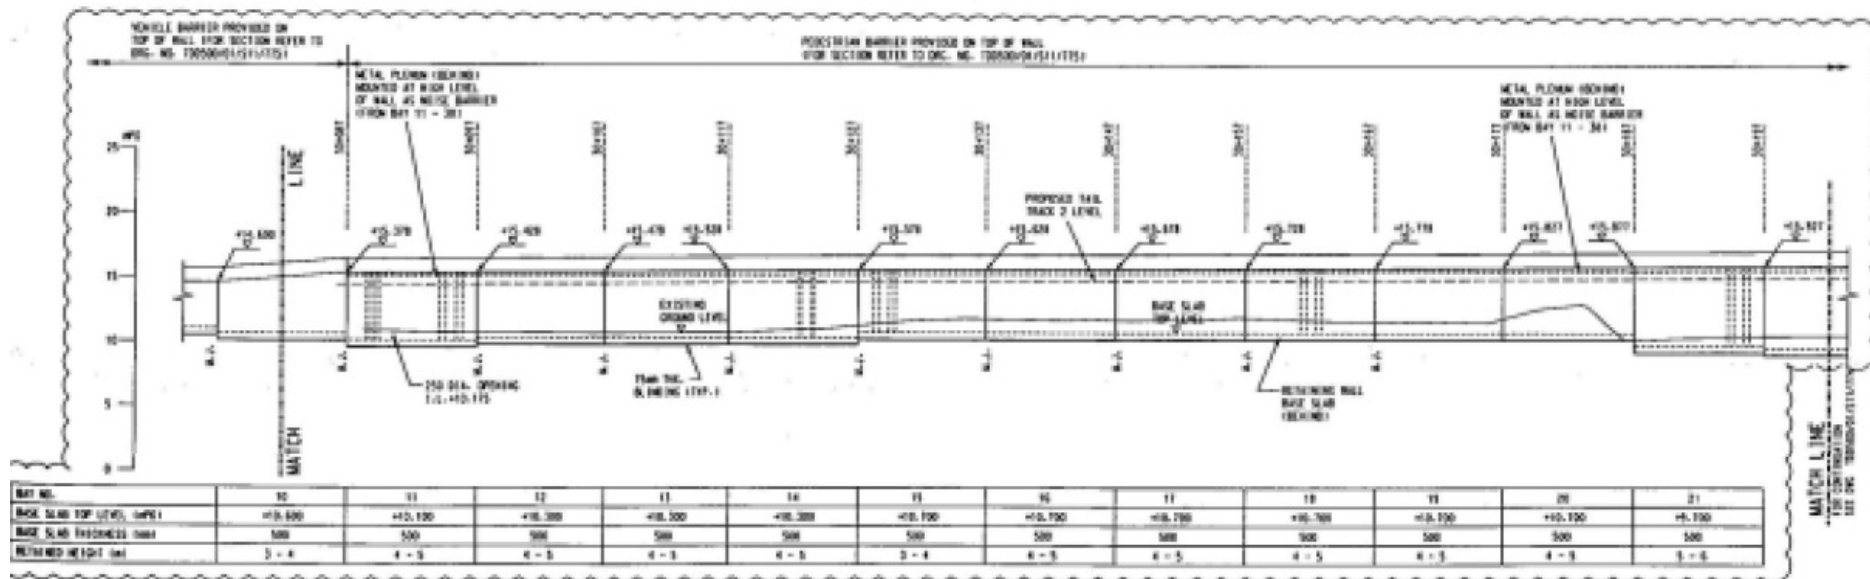

DEVELOPED ELEVATION A
RETAINING WALL RW7

Project Title: East Rail Extensions - Tai Wai to Ma On Shan
 Figure 14: Retaining Wall RW7
 [Extracted from the Figure 14 of FEP Application (Application No.: FEP-132/2012)]

Environmental Permit No:
 FEP-05/039/2000/F

