


DEVELOPED ELEVATION A



DEVELOPED ELEVATION A

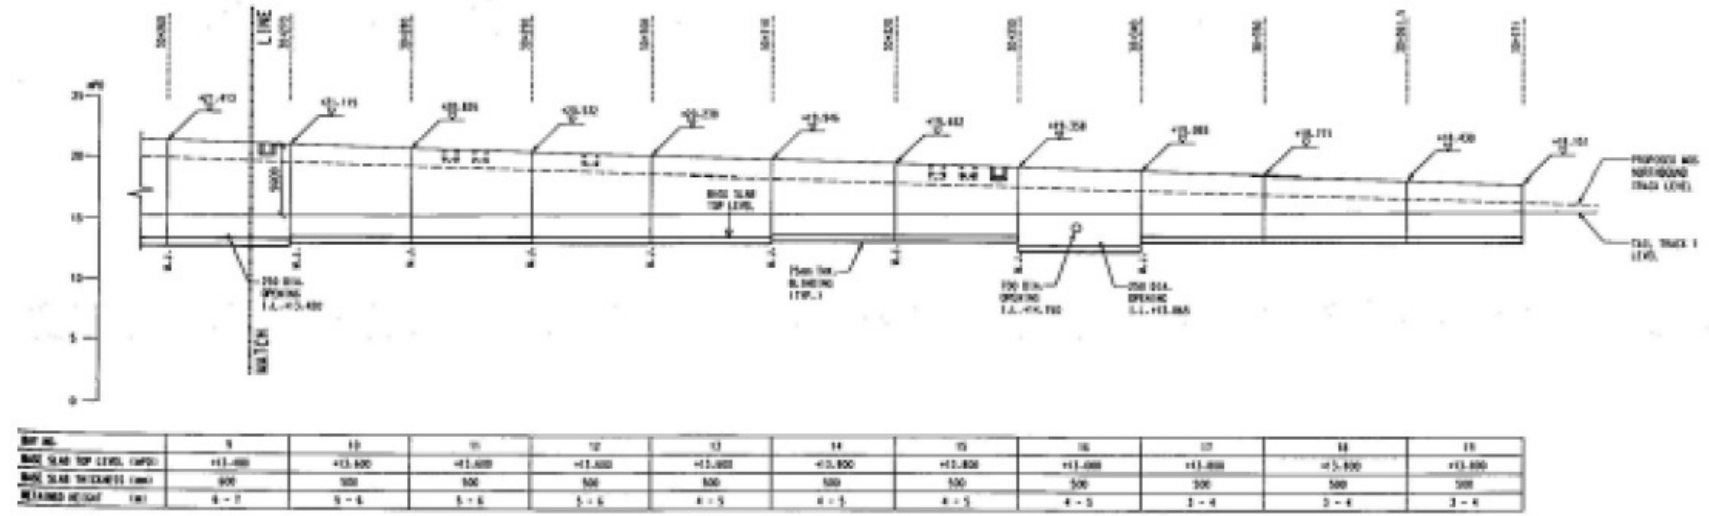

Project Title: East Rail Extensions - Tai Wai to Ma On Shan
 Figure 17: Retaining Wall RW5
 [Extracted from the Figure 17 of FEP Application (Application No.: FEP-132/2012)]

Environmental Permit No:
 FEP-05/039/2000/F

