


PLAN OF RW2D

1:1000

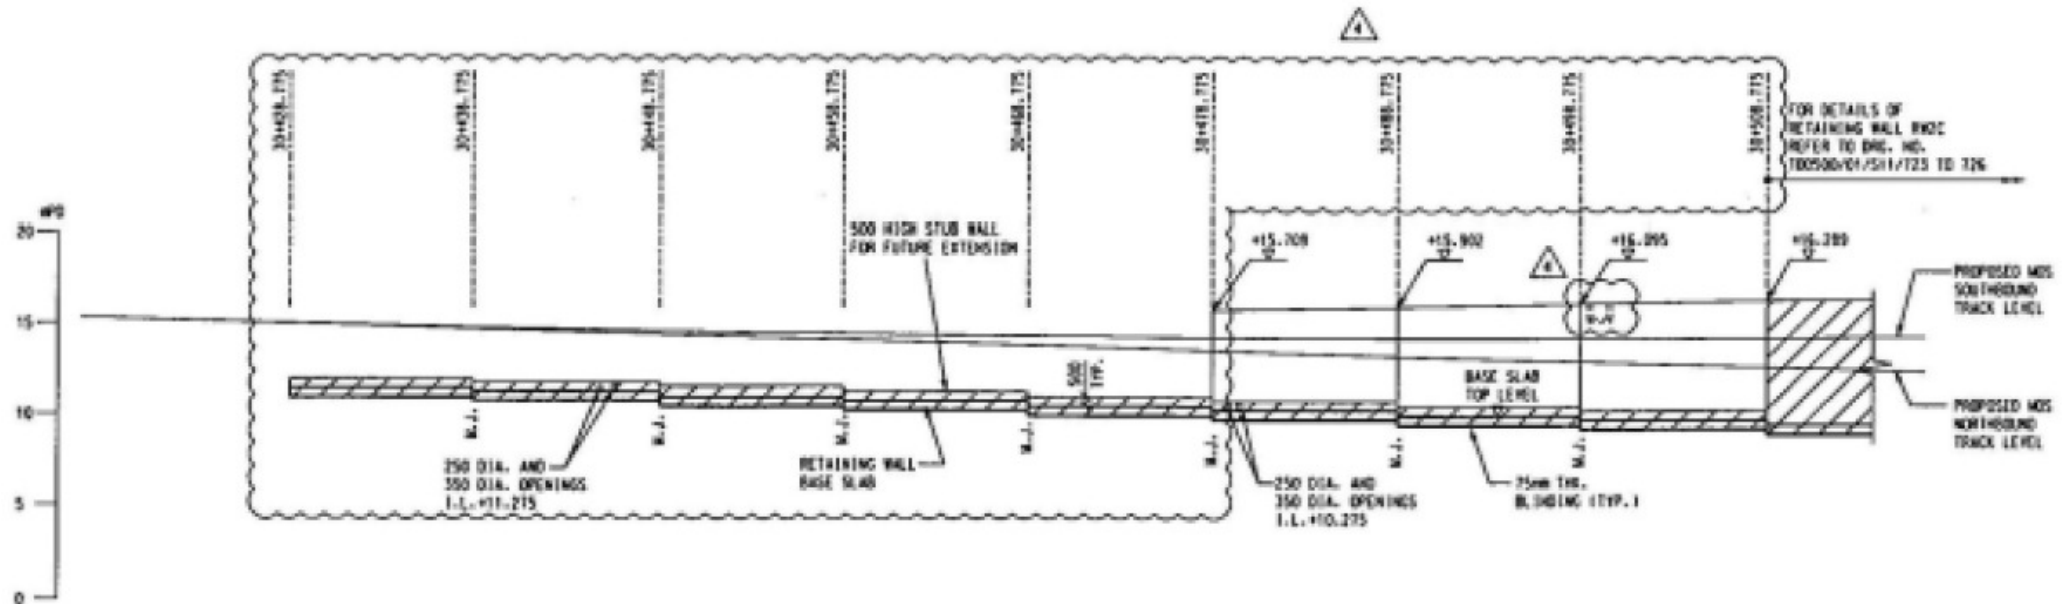

SWY NO.	1	2	3	4	5	6	7	8
BASE SLAB TOP LEVEL (APD)	+11.430	+11.200	+10.100	+10.700	+10.430	+10.700	+9.900	+9.700
BASE SLAB THICKNESS (mm)	500	500	500	500	500	500	500	500
RETAINED HEIGHT (m)	< 3	3 - 4	3 - 4	3 - 4	4 - 5	4 - 5	4 - 5	4 - 5

DEVELOPED ELEVATION 1



Project Title: East Rail Extensions - Tai Wai to Ma On Shan
 Figure 20: Retaining Wall RW2D
 [Extracted from the Figure 20 of FEP Application (Application No.: FEP-132/2012)]

Environmental Permit No:
 FEP-05/039/2000/F

