


Proposed Semi-enclosure (design subject to review)

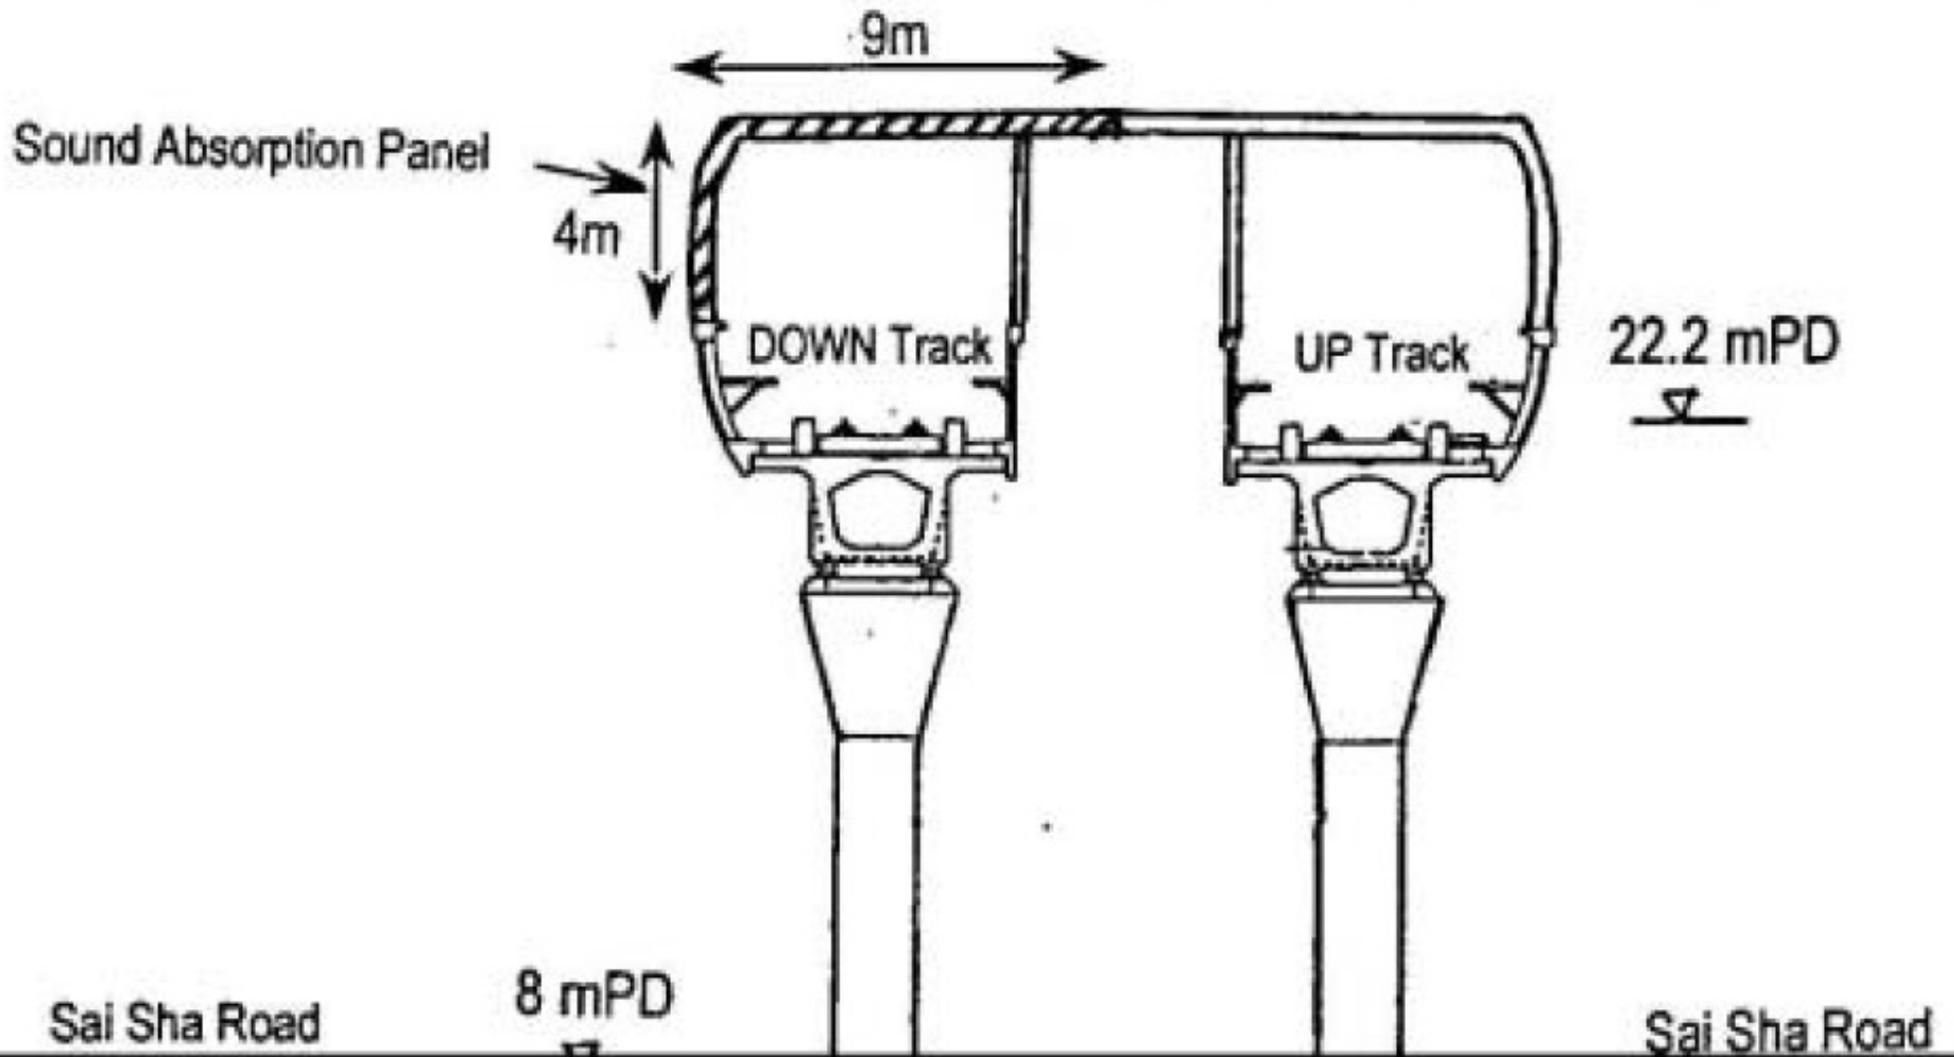

Project Title: East Rail Extensions - Tai Wai to Ma On Shan  
Figure 31: Semi-noise Enclosure Fronting Fok On Garden  
[Extracted from the Figure 31 of FEP Application (Application No.: FEP-132/2012)]

Environmental Permit No:  
FEP-05/039/2000/F

