

LEGEND:
 1 HOUR F. R. P. CONSTRUCTION

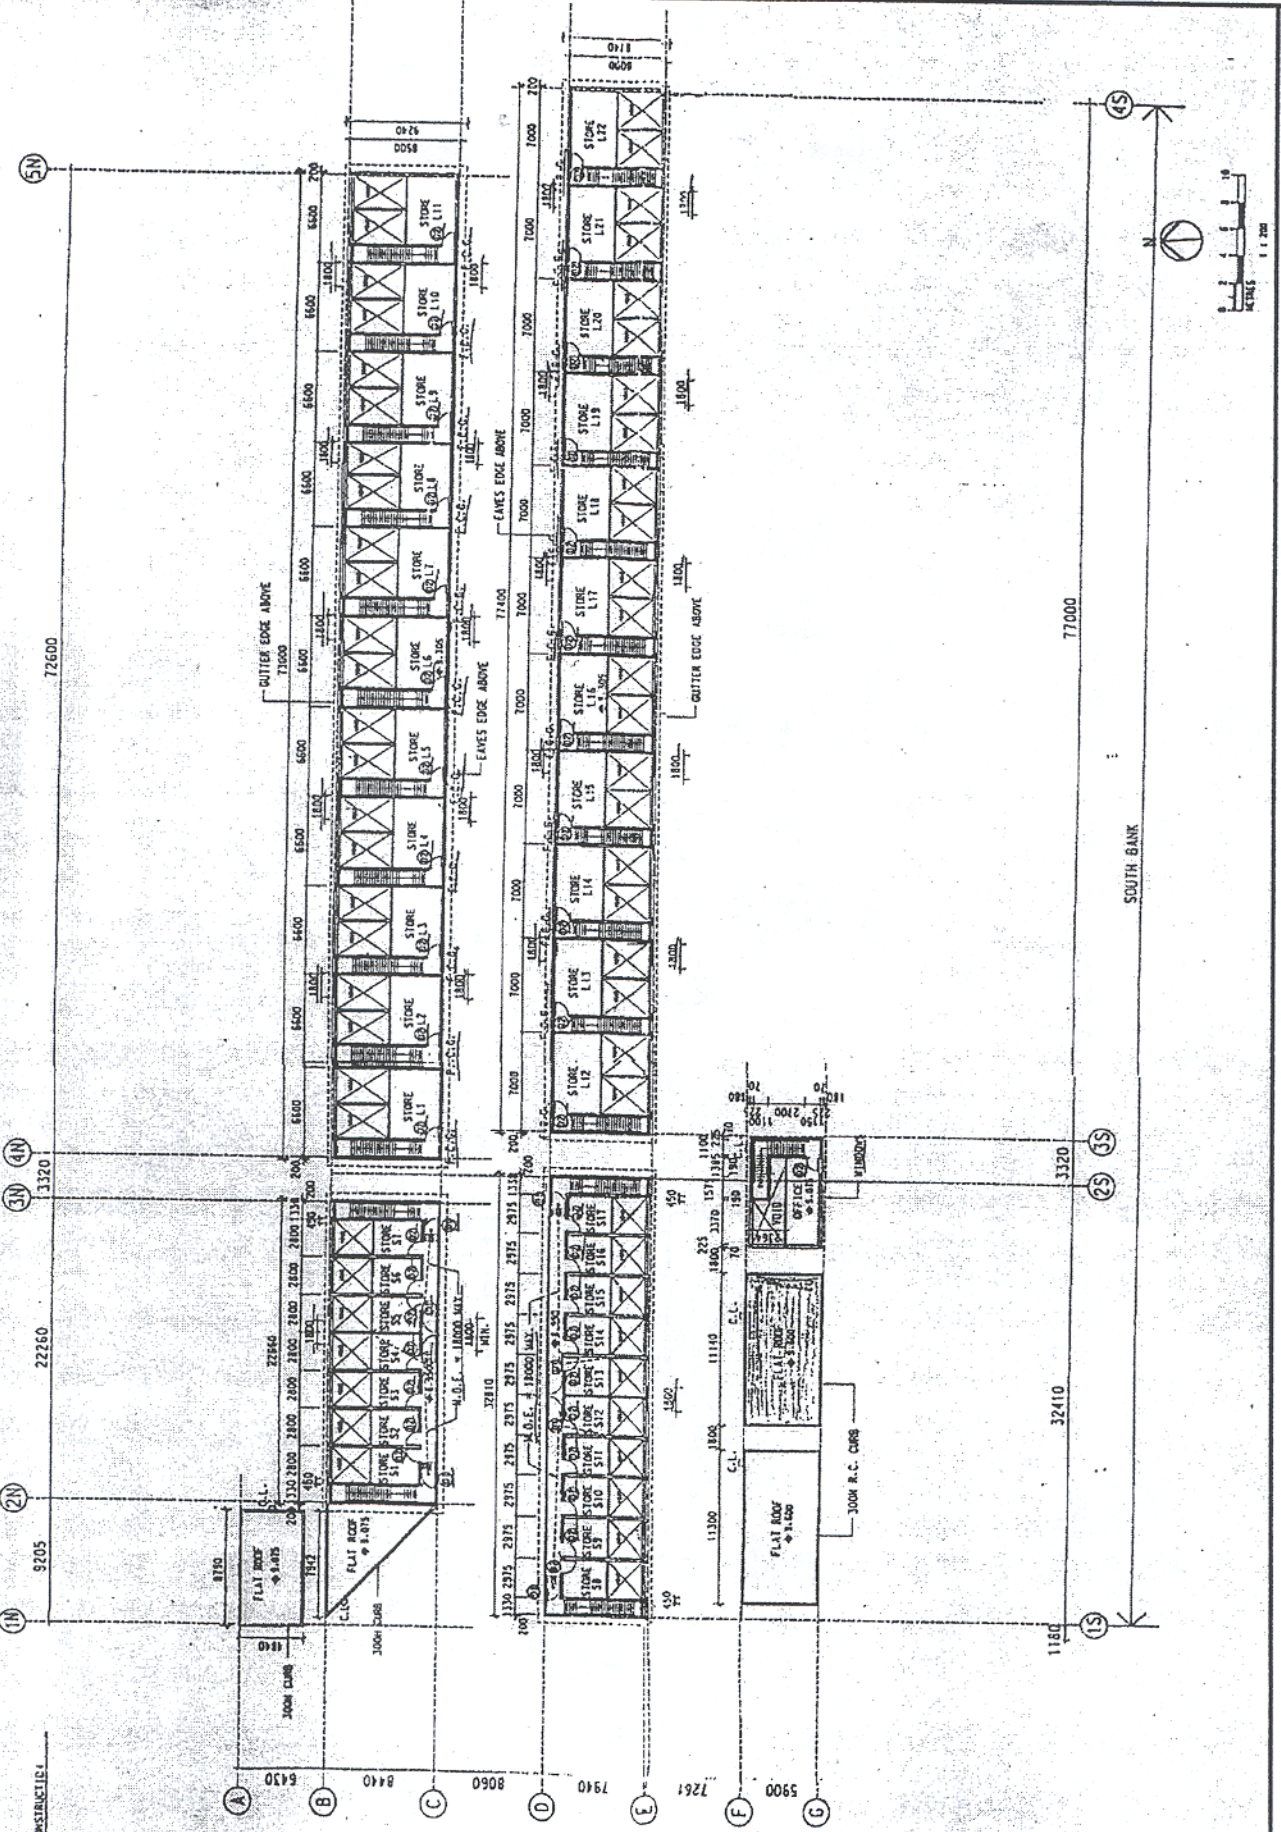


Figure 3 - Detailed Layout Drawing no. DD200/10/A04/703
 圖三 - 發展詳圖編號 DD200/10/A04/703