




**Figure 2(b)**  
**Temporary and Localised Noise Enclosures**  
**Extracted from MTRC's Contractor**  
**(Kumagai Gumi Co., Ltd)**  
**Submission for VEP Application**  
**No. VEP-072/2002**

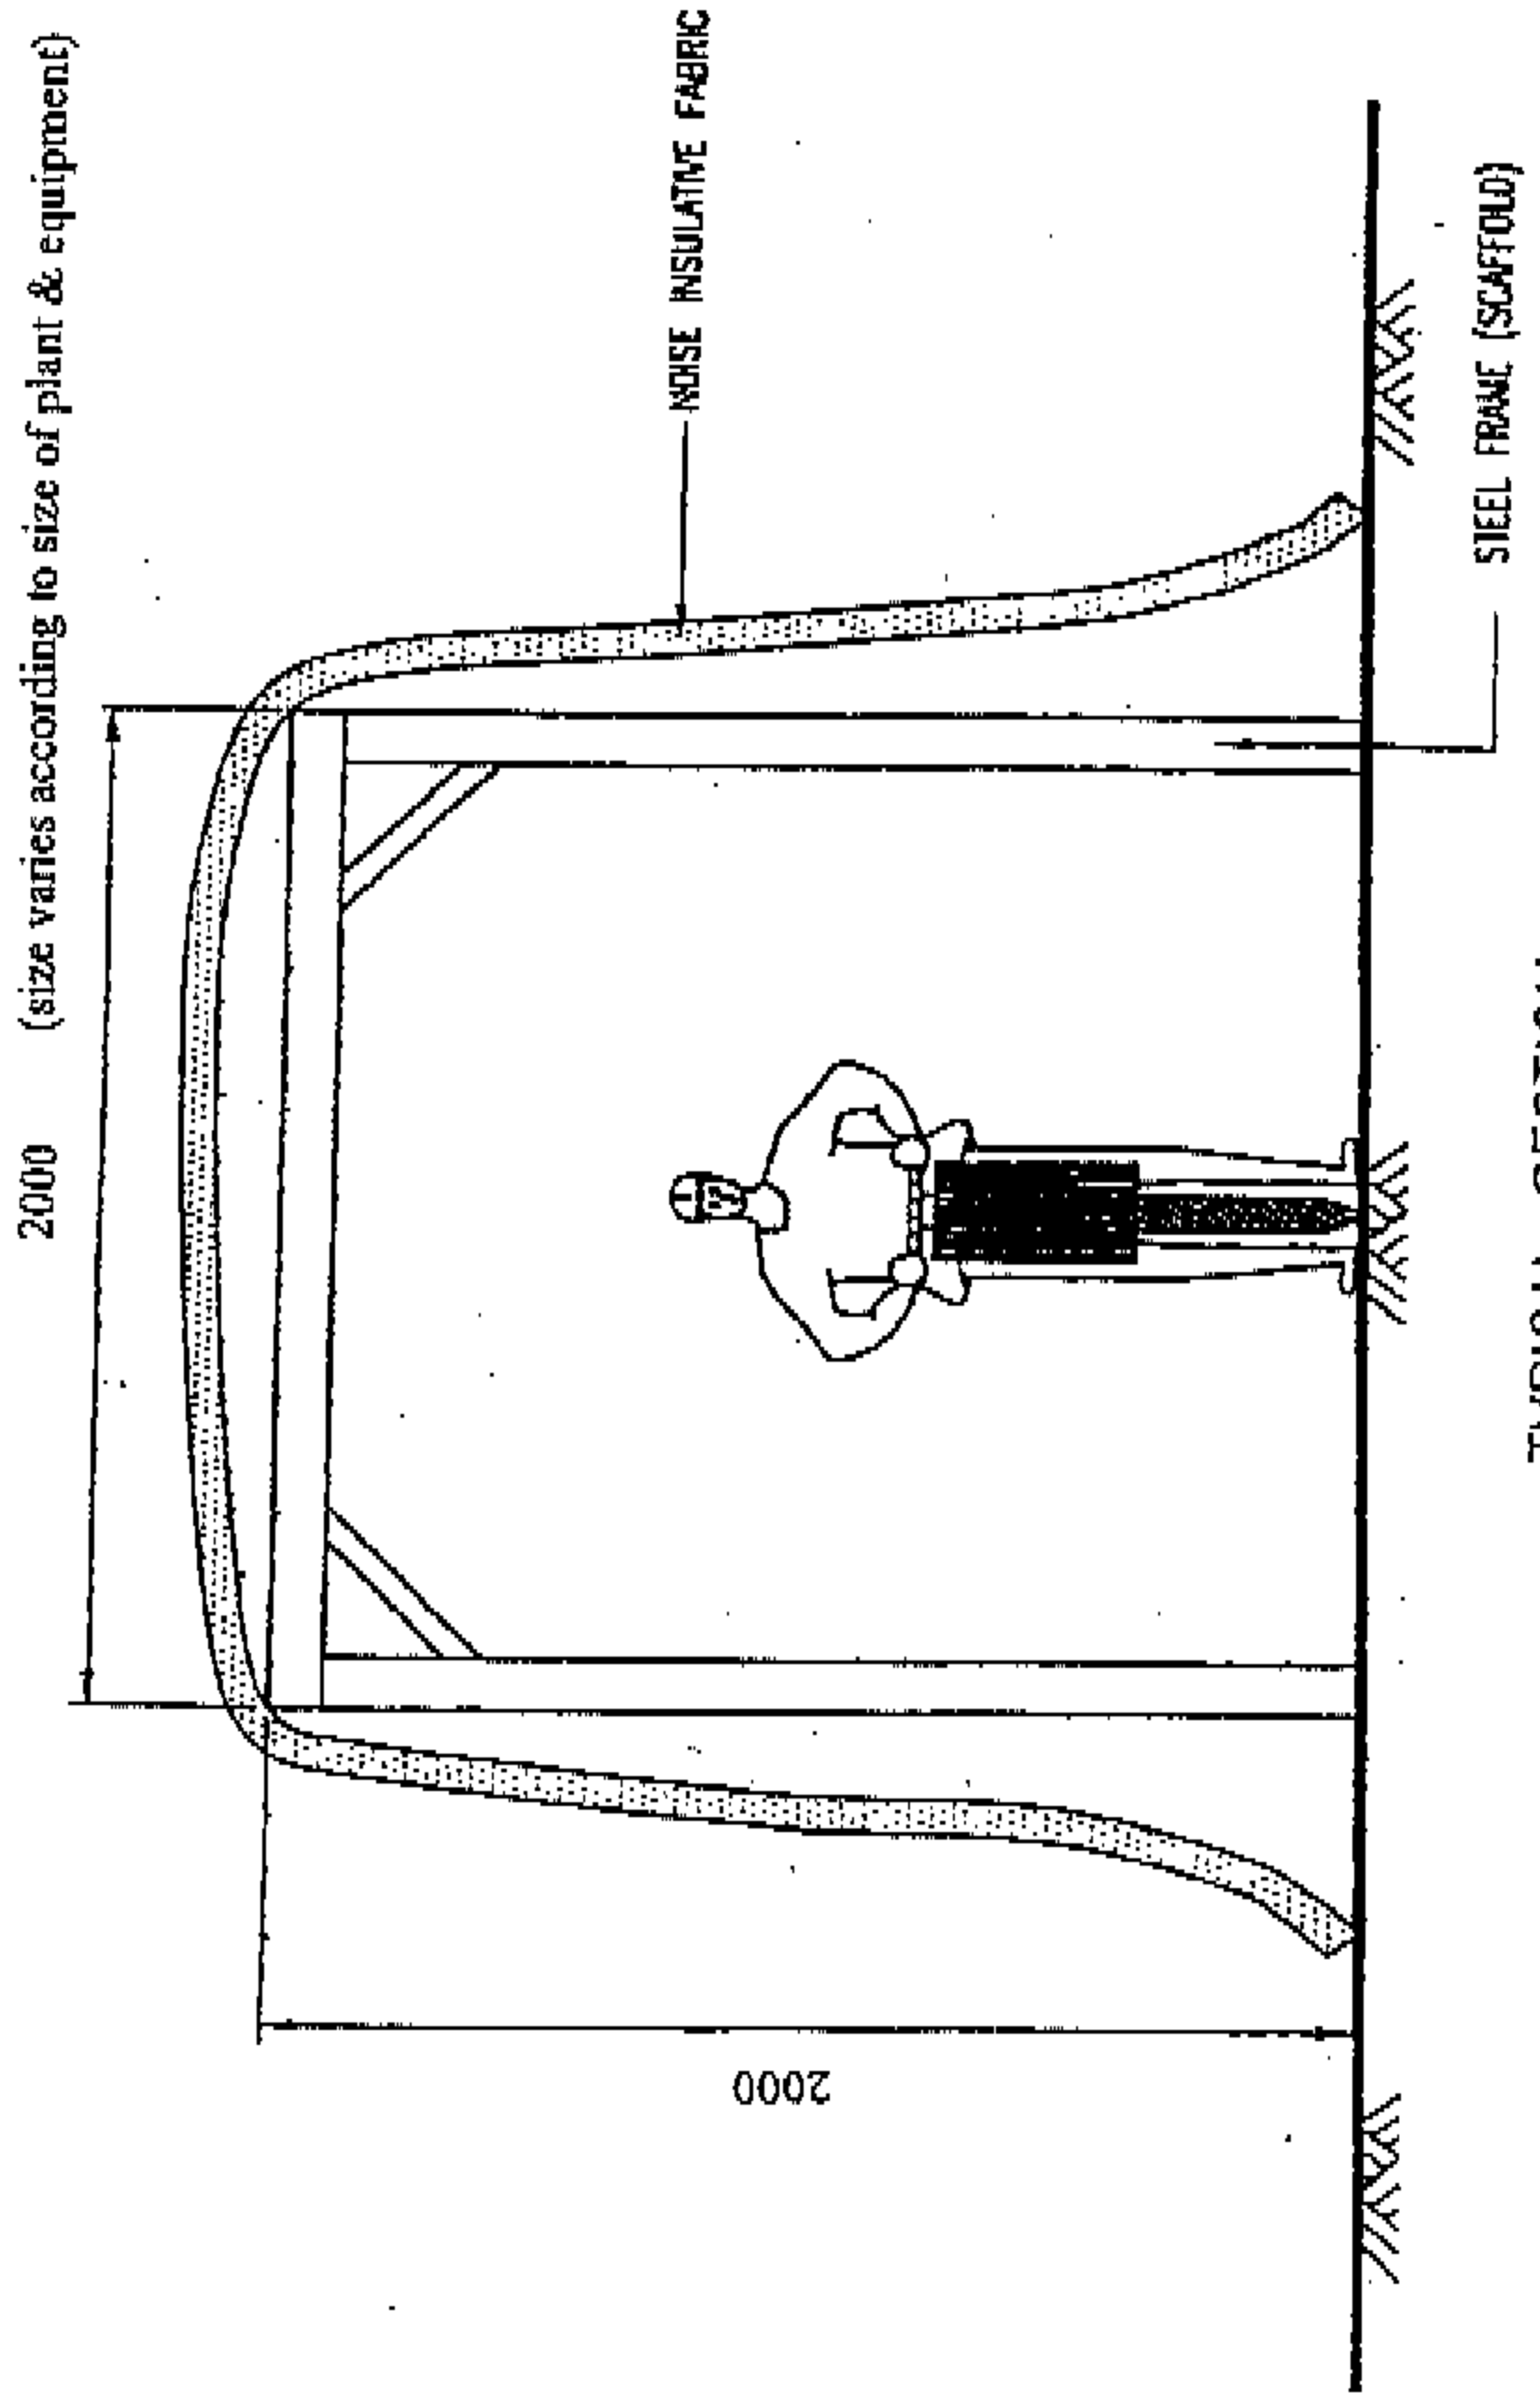

TYPICAL SECTION

SCALE 1:40

 <b>地鐵公司</b> MTR CORPORATION	 <b>KUMAGAI GUMI CO., LTD.</b> <small>JAP. NO. 111, NISHI 3-CHOME, HONJO-KU, TOKYO 102, JAPAN</small>	<b>TST/MOK/KOT STATION</b> <b>ENHANCEMENT PROJECT</b>		<b>NOISE ENCLOSURE TO</b> <b>BE PROVIDED AROUND</b> <b>LOCALISED WORK</b>		SCALE	As shown	CAD REF	N/C APPR
		CONTRACT <b>CONTRACT 4420</b> <b>TSIM SHA TSUI STATION</b> <b>MODIFICATION</b>		DRAWING NO -		DATE	JAN 02	A/C DWG NO	
		CHECKED	TY	APPROVED	KA	DRAWN	BILLY	PL	DRAWING NO

