
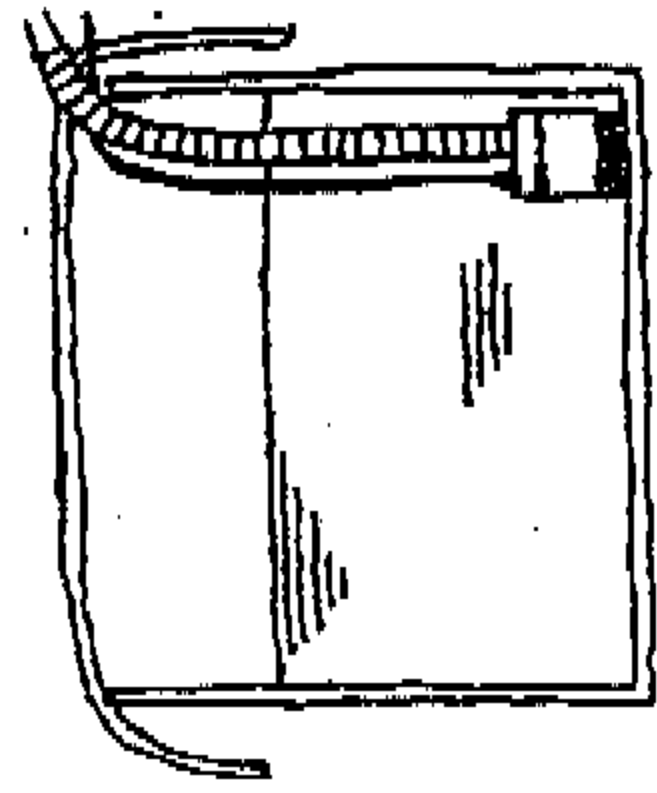
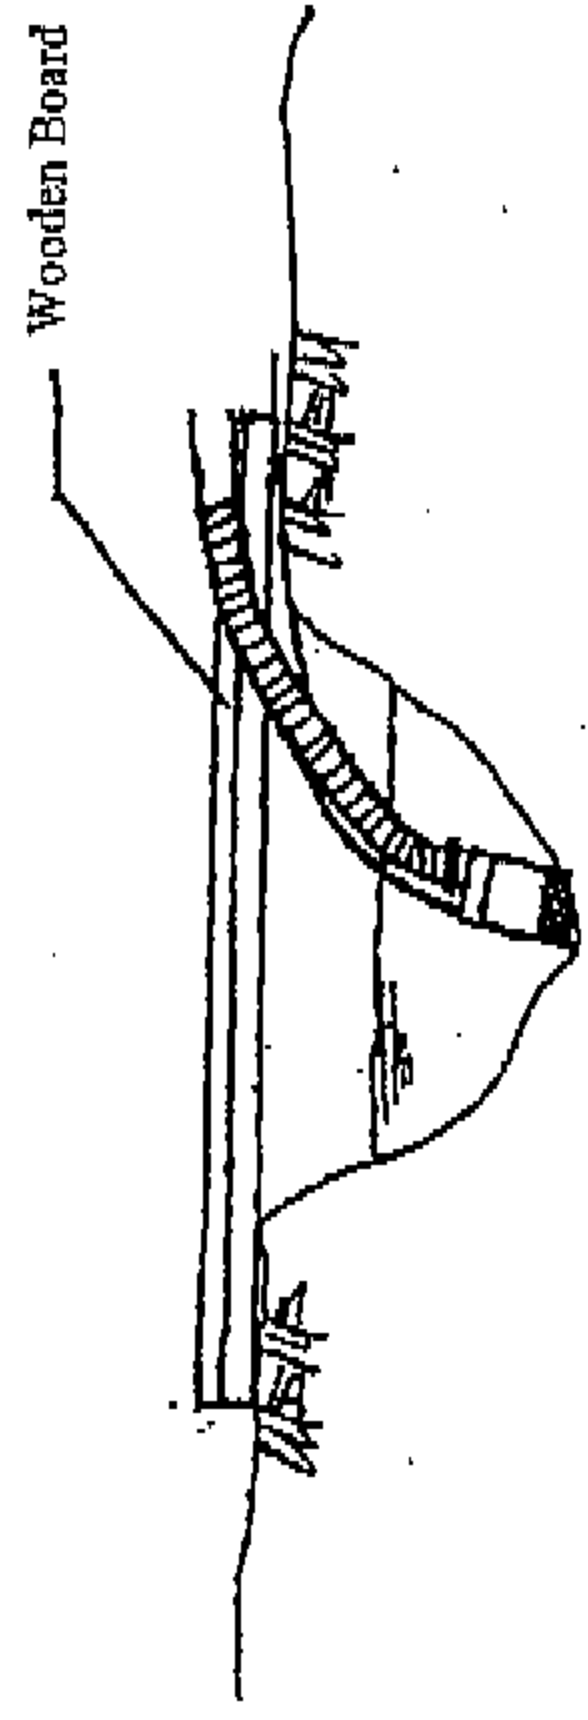






Figure 2(c)
Temporary and Localised Noise Enclosures
for Water Pumps
 Extracted from MTRC's Contractor
 (Kumagai Gumi Co., Ltd)
 Submission for VEP Application
 No. VEP-072/2002

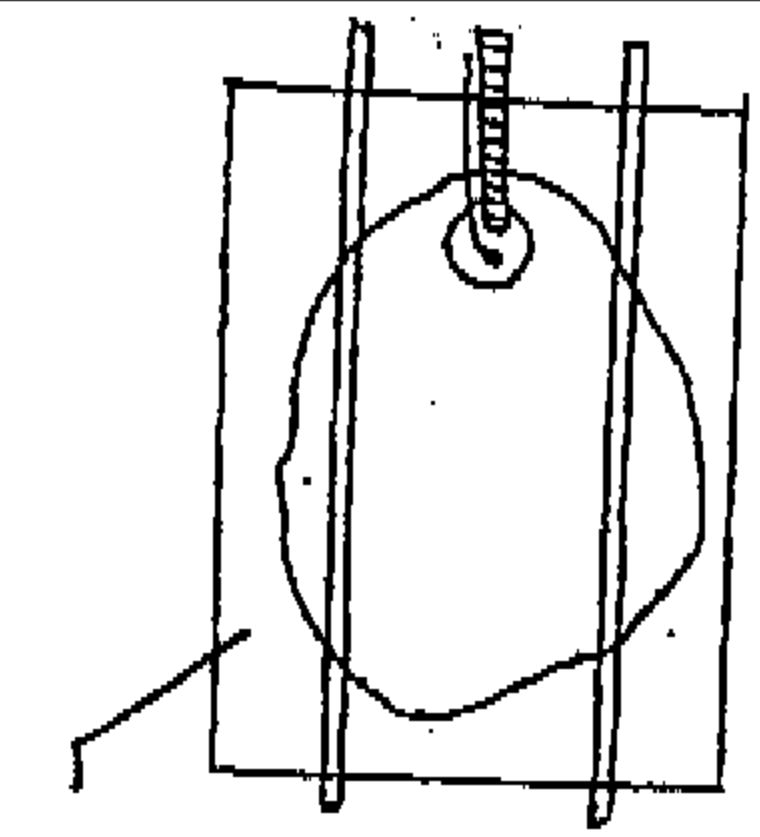

Noise Cover / Enclosure for Water Pump

 地檢公司 MTR CORPORATION	所有權人 香港地鐵有限公司 MTR LTD.	TST/MOK/KOT STATION ENHANCEMENT PROJECT		NOISE COVER / ENCLOSURE FOR WATER PUMP		SCALE	AS SHOWN	CAD REF	A/C APPR
		CONTRACT 4420 TSM SHA TSUI STATION MODIFICATION	DATE 21 JAN 02	A/C DWG NO -	DESIGN BILLY JOHNSON	CHECKED TY	APPROVED KA	DRAWING NO -	REV -
 地檢公司 KUMAGAI GUMI CO., LTD. <small>INCORPORATED IN JAPAN</small>	所有權人 香港地鐵有限公司 MTR LTD.								