


Plan 平面圖

Detail A 詳圖 A

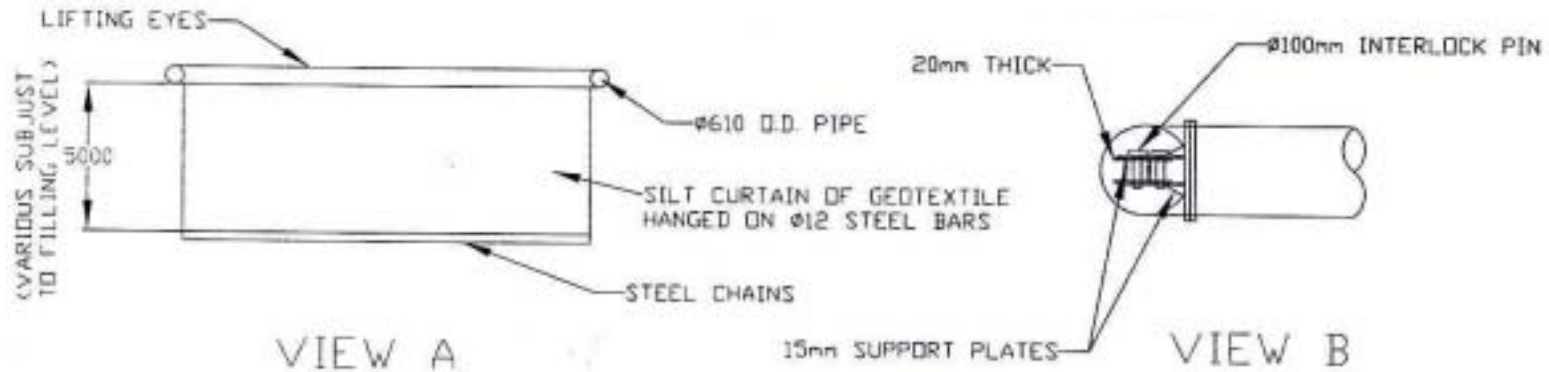

Note: All Scale are in mm unless otherwise state



環境保護署
Environmental
Protection Department

擬建從深圳秤頭角液化天然氣接收站連接至香港大埔煤氣製造廠之海底輸氣管道
Proposed Submarine Gas Pipelines from Cheng Tou Jiao Liquefied Natural Gas Receiving Terminal,
Shenzhen to Tai Po Gas Production Plant, Hong Kong
環境許可證編號 FEP-01A/167/2003/C
Environmental Permit Number FEP-01A/167/2003/C

Details of Frame Type Silt Curtain

圖五
Figure 5