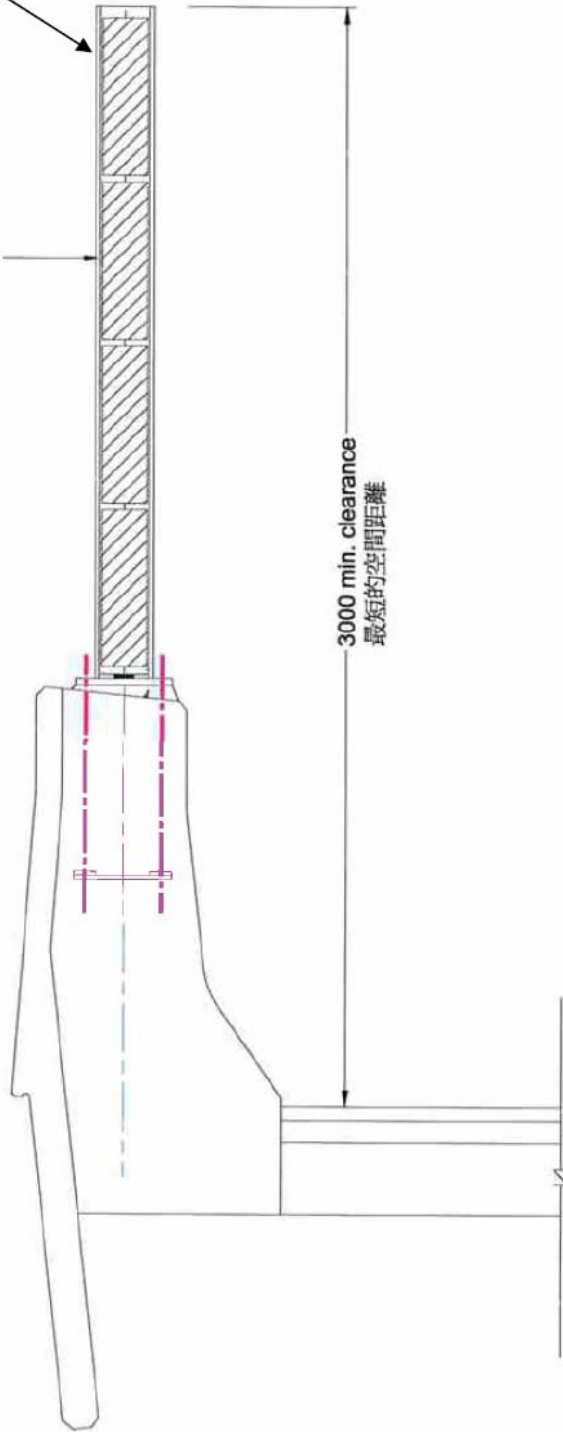


Galvanised / Painted Steel  
Universal Column Section  
鍍鋅 / 塗漆工字型鋼柱

Noise Barrier  
隔音屏障



**Figure 2: Typical Section of As-Built 3m  
high Noise Barriers**

圖 2：3 米高隔音屏障竣工典型斷面

**Environmental Permit No.  
EP-085/2000/E**

環境許可證編號：EP-085/2000/E

