


3.5 m high vertical barrier

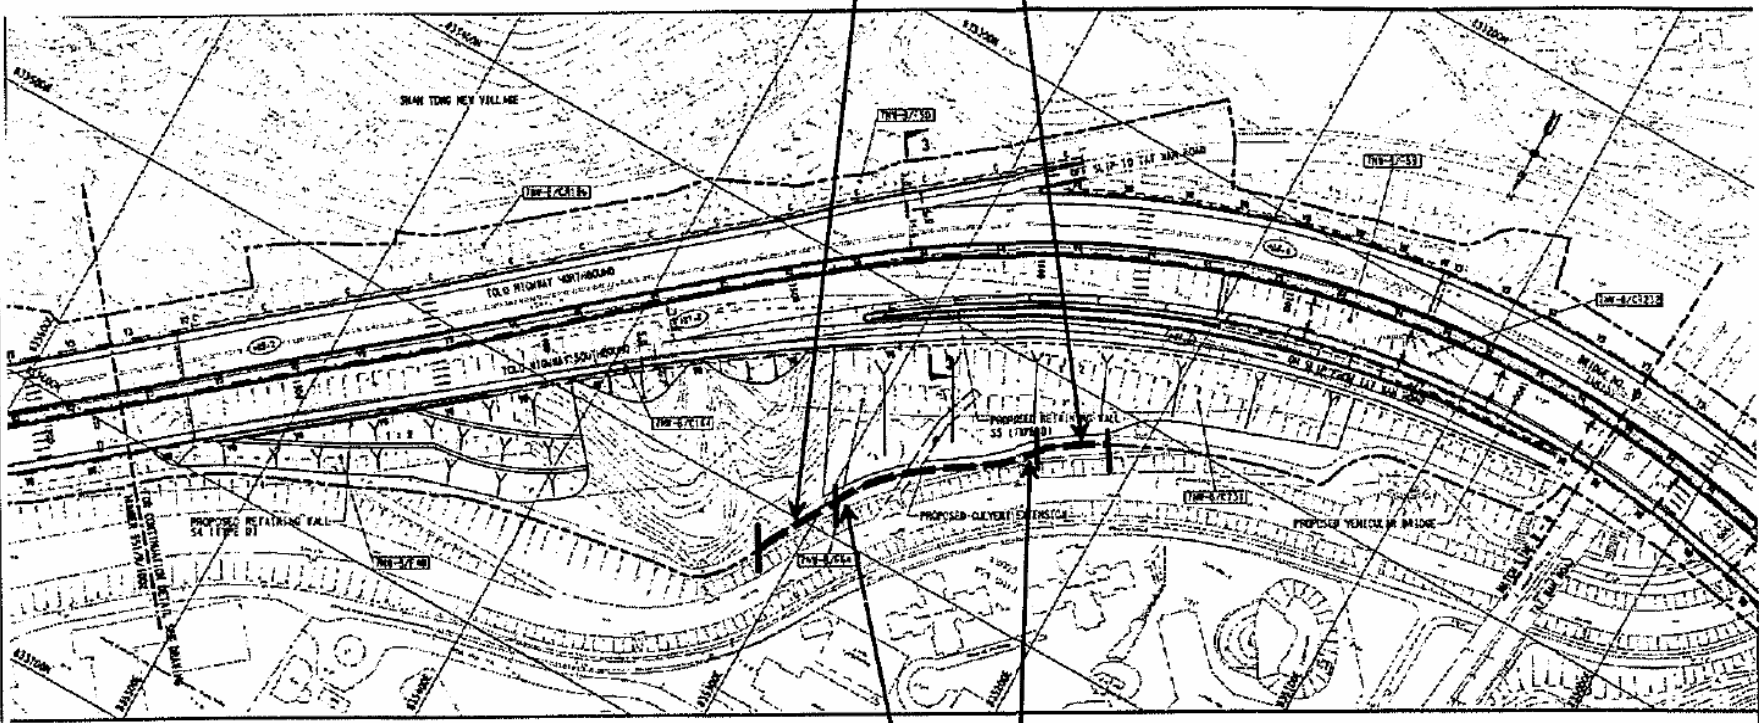

5.5 m high barrier

Environmental Permit No.  
EP-324/2008/A

環境許可證編號  
EP-324/2008/A



Project  
Investigation Assignment for Widening of  
Tolo Highway / Farling Highway between  
Island House Interchange and Farling

Title  
Proposed Locations of  
Purpose-Built Noise Barriers  
During Construction

Figure 2a 圖 2a