




SECTION A
SCALE 1:250

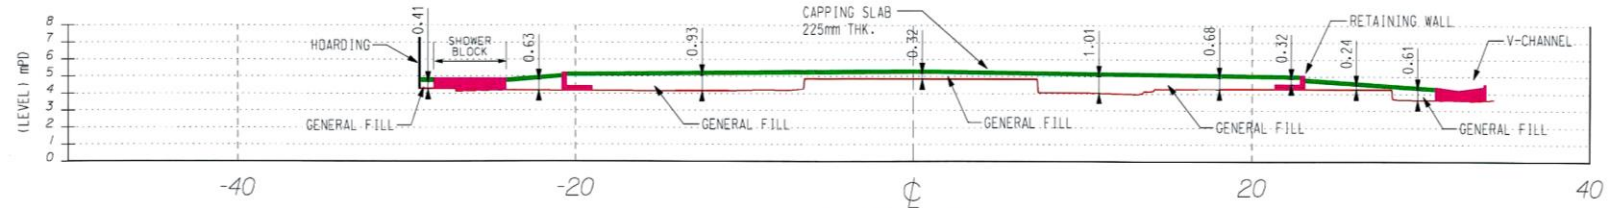

SECTION B
SCALE 1:250

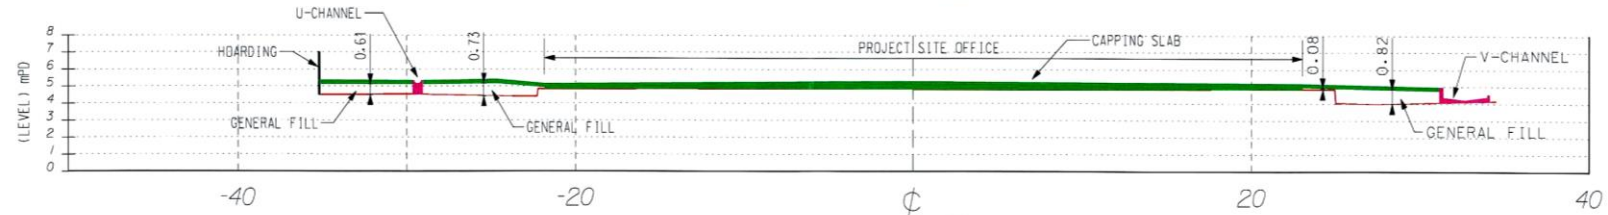

SECTION C
SCALE 1:250

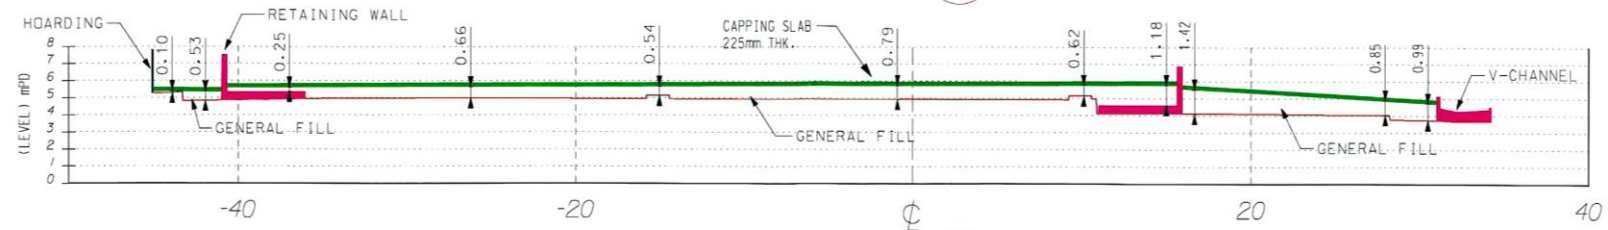

SECTION D
SCALE 1:250

LEGEND :
 ——— INITIAL GROUND PROFILE
 ——— NEW CONCRETE ON INITIAL PROFILE



Project Title: West Island Line
 工程項目名稱：西港島綫

Environmental Permit No. : EP-313/2008/J
 環境許可證編號 : EP-313/2008/J

Figure 15: Mitigation Design at Works Area B
 圖 15: 乙施工區的緩解設計

(This figure was prepared based Drawing No.714/K/300/SUR/C80/003A of the VEP application No.VEP-333/2010)
 (本圖是根據申請更改環境許可證申請編號 VEP-333/2010 圖 714/K/300/SUR/C80/003A 編制)