


**HANGING CURTAIN TO
CONTAIN NOISE**
用作阻隔噪音的掛幕

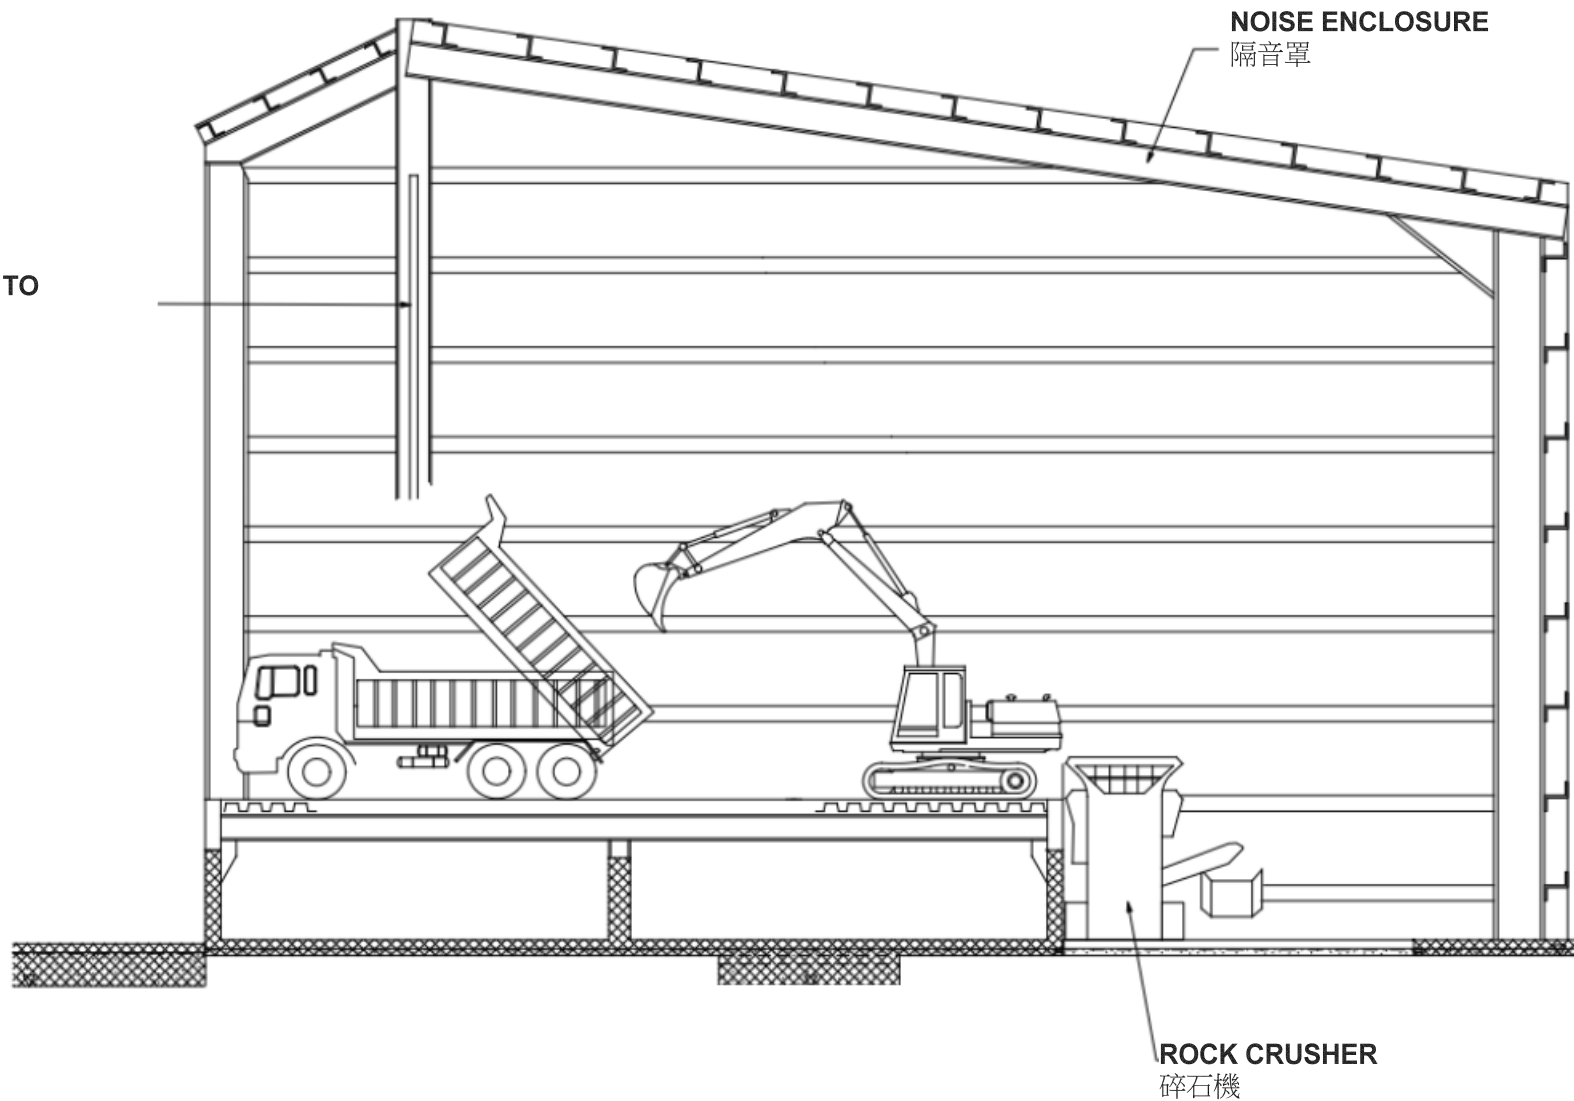

Project Title - Kwun Tong Line Extension
工程項目名稱 - 觀塘綫延綫

Environmental Permit No. :EP-399/2010/C
環境許可證編號： EP- 399/2010/C

Figure 4 - Enclosure for Rock Crushing Facilities [Extracted from Figure 3.38 of the Approved EIA Report No. AEIAR-154/2010]
圖四 - 碎石設備圍封裝置 [摘錄自已批准的環評報告檔號: AEIAR-154/2010 圖 3.38]

