


Section A-A

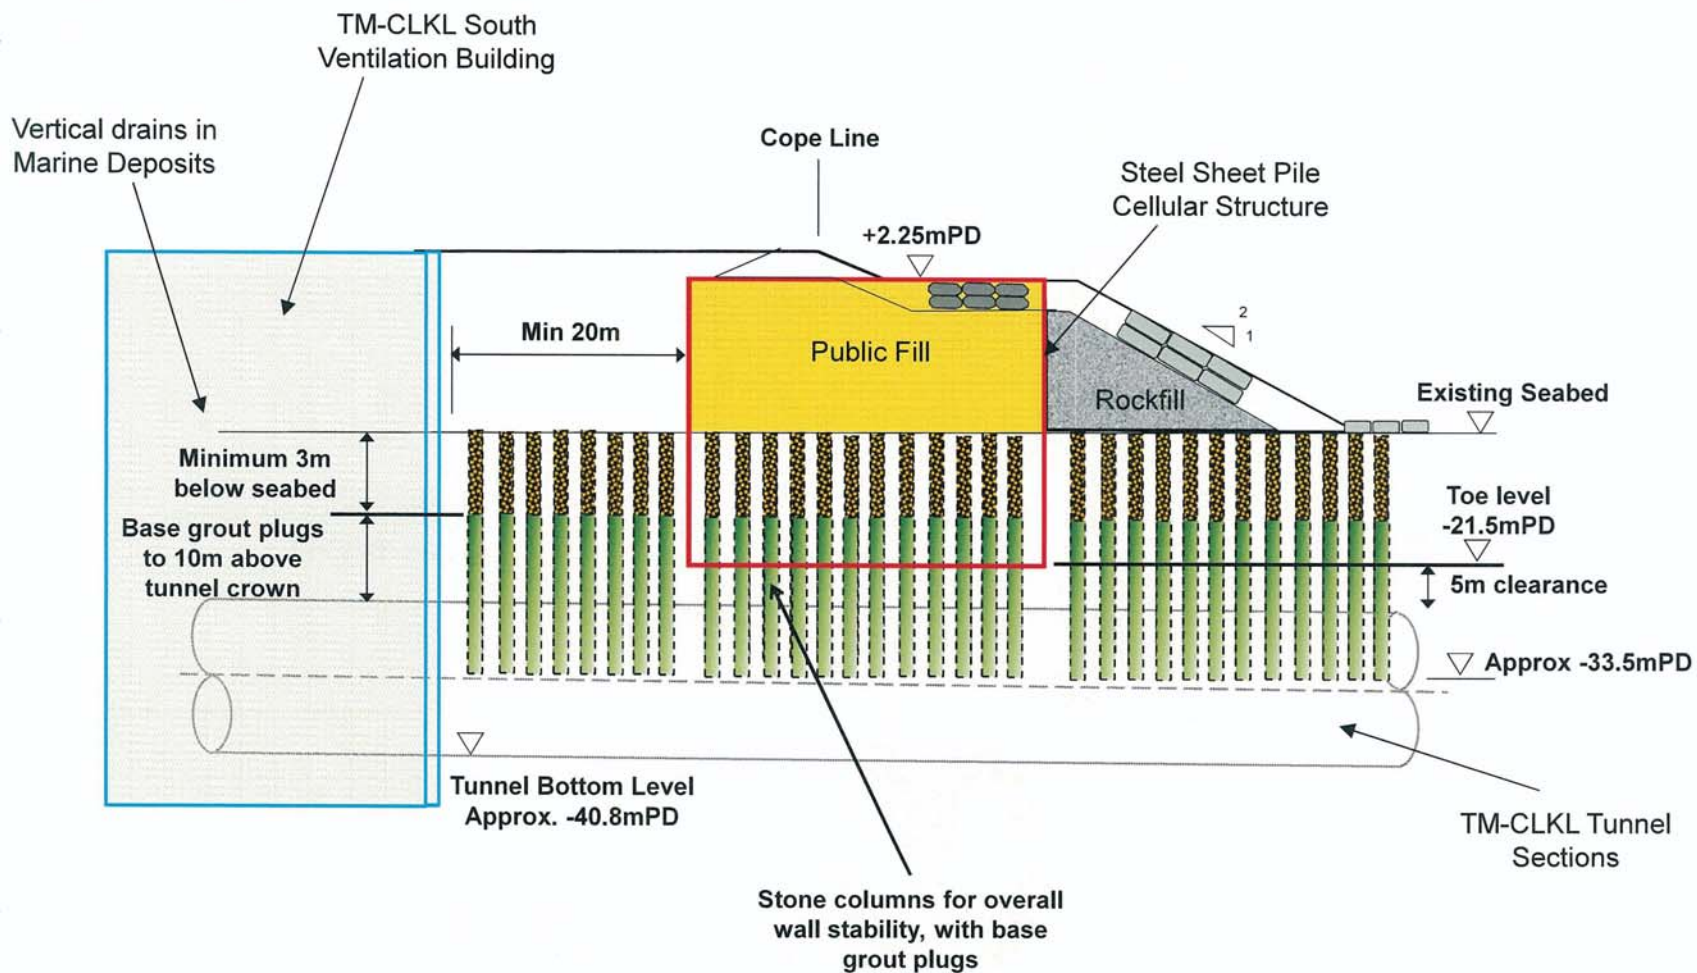

Project Title: Hong Kong - Zhuhai - Macao Bridge Hong Kong Boundary Crossing Facilities

工程項目名稱: 港珠澳大橋香港口岸

Interface between Seawall and TM-CLKL Tunnel (Schematic Seawall Section A-A) Sheet 2 of 2

屯門至赤鱓角連接路隧道路段與海堤之間的接口
(海堤A-A段示意圖)表2之2

(Plan originated from Figure 23 of submitted documents dated 27/10/2010 with Application for Variation of an Environmental Permit no. VEP-327/2010)
(圖則源自於2010年10月27日提交更改環境許可證申請編號VEP-327/2010的文件 圖23)

Environmental Protection Department
環境保護署



Environmental Permit No.: EP-353/2009/J
環境許可證編號: EP-353/2009/J

Figure 23
圖23