
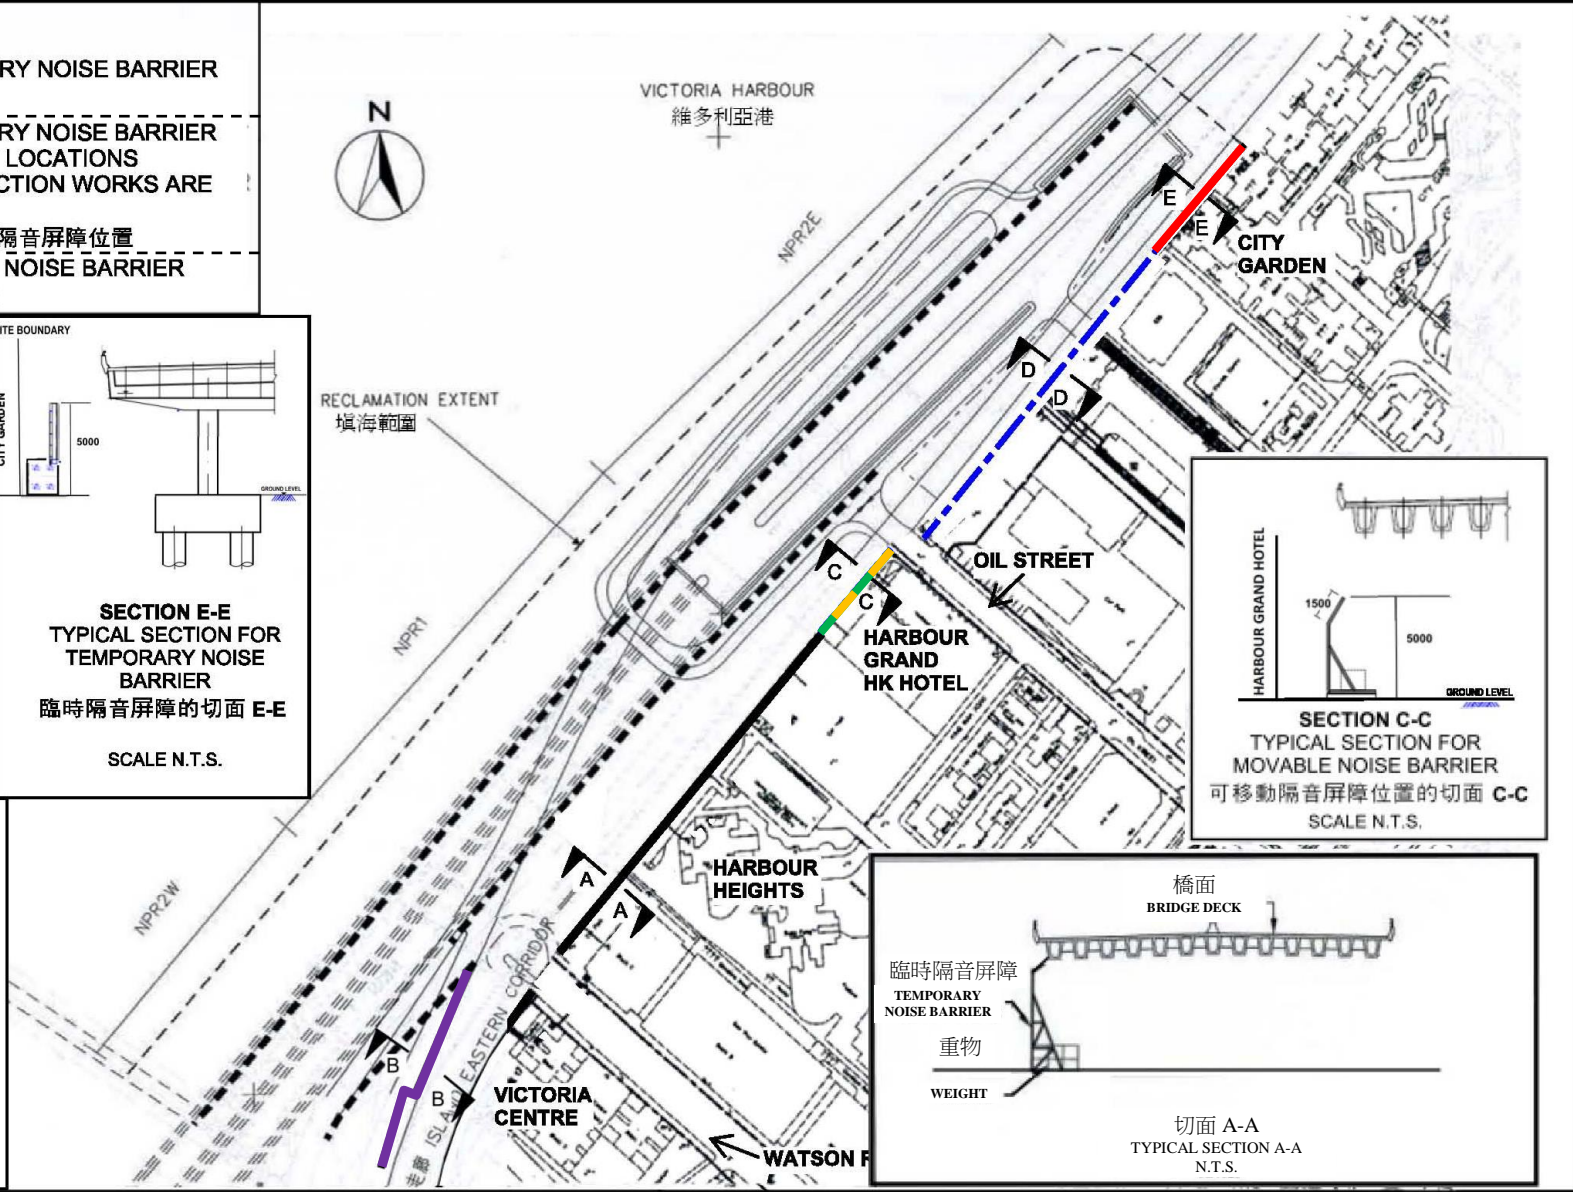
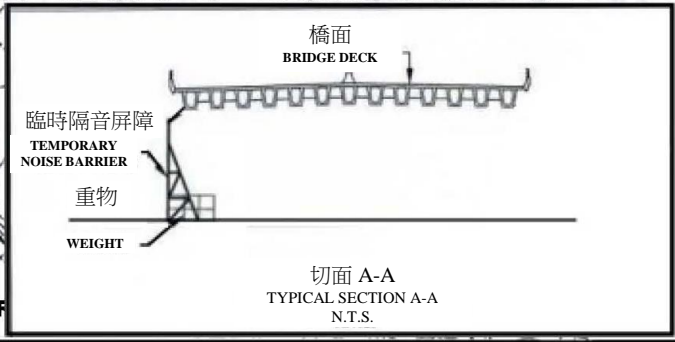
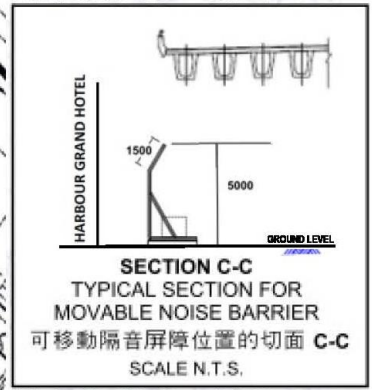
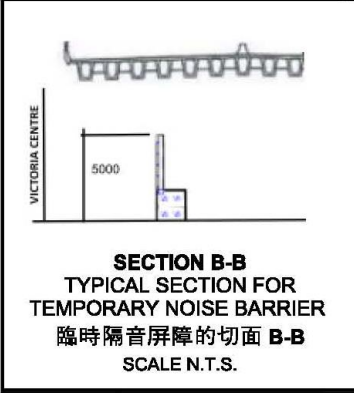


LEGEND: 圖例

-  LINE OF TEMPORARY NOISE BARRIER
-  臨時隔音屏障位置
-  LINE OF TEMPORARY NOISE BARRIER (TO BE PLACED AT LOCATIONS WHERE CONSTRUCTION WORKS ARE IN PROGRESS)
-  施工期間設置的臨時隔音屏障位置
-  LINE OF MOVABLE NOISE BARRIER
-  可移動隔音屏障位置

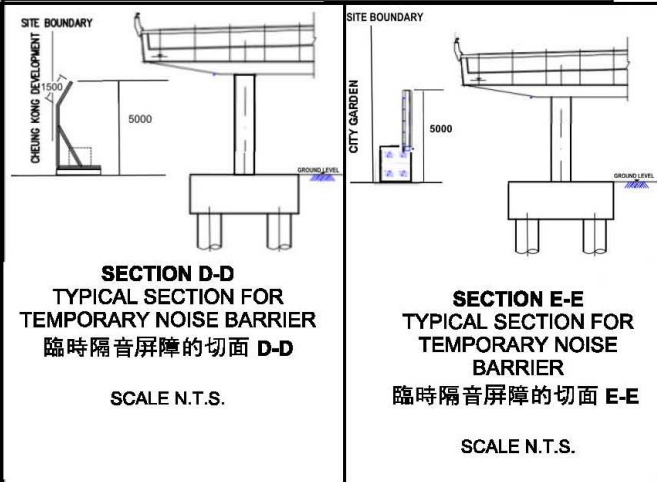

Project Title: Central-Wanchai Bypass (CWB) – Tunnel (North Point Section) and Island Eastern Corridor Link  
 工程項目名稱：中環灣仔繞道—北角段隧道及東區走廊連接路  
 Environmental Permit No. : EP-364/2009/E  
 環境許可證編號 : EP-364/2009/E

Figure 2: Location of Temporary Noise Barriers during Construction Phase in North Point Waterfront  
 圖 2: 在北角海旁施工期間的臨時隔音屏障位置圖  
 (This figure was prepared based on Figure 2 of the report submitted under VEP Application (Register No.: VEP-485/2015)  
 (本圖是根據更改環境許可證申請文件(申請書編號: VEP-485/2015)所提交的報告圖 2 編制))