



LEGEND: 圖例


-  LINE OF TEMPORARY NOISE BARRIER
-  臨時隔音屏障位置
-  LINE OF TEMPORARY NOISE BARRIER (TO BE PLACED AT LOCATIONS WHERE CONSTRUCTION WORKS ARE IN PROGRESS)
-  施工期間設置的臨時隔音屏障位置
-  LINE OF MOVABLE NOISE BARRIER
-  可移動隔音屏障位置

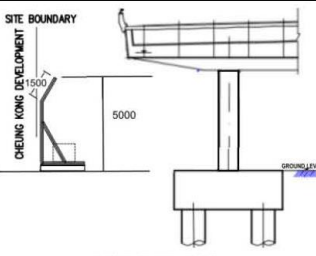


SECTION D-D
TYPICAL SECTION FOR TEMPORARY NOISE BARRIER
臨時隔音屏障的切面 D-D
SCALE N.T.S.

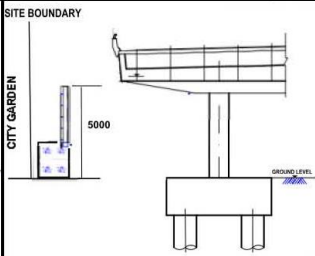


SECTION E-E
TYPICAL SECTION FOR TEMPORARY NOISE BARRIER
臨時隔音屏障的切面 E-E
SCALE N.T.S.

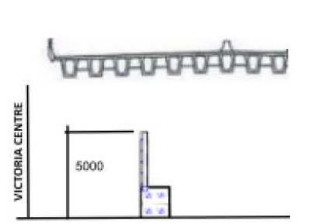


SECTION B-B
TYPICAL SECTION FOR TEMPORARY NOISE BARRIER
臨時隔音屏障的切面 B-B
SCALE N.T.S.

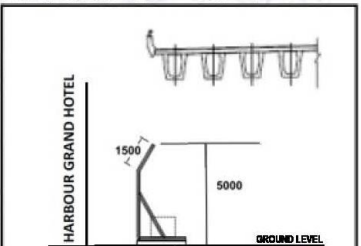

SECTION C-C
TYPICAL SECTION FOR MOVABLE NOISE BARRIER
可移動隔音屏障位置的切面 C-C
SCALE N.T.S.

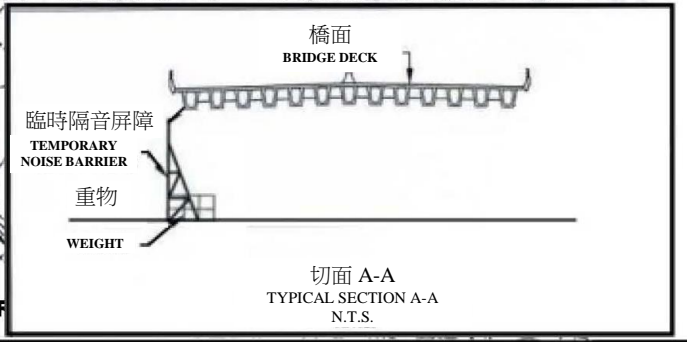

切面 A-A
TYPICAL SECTION A-A
N.T.S.

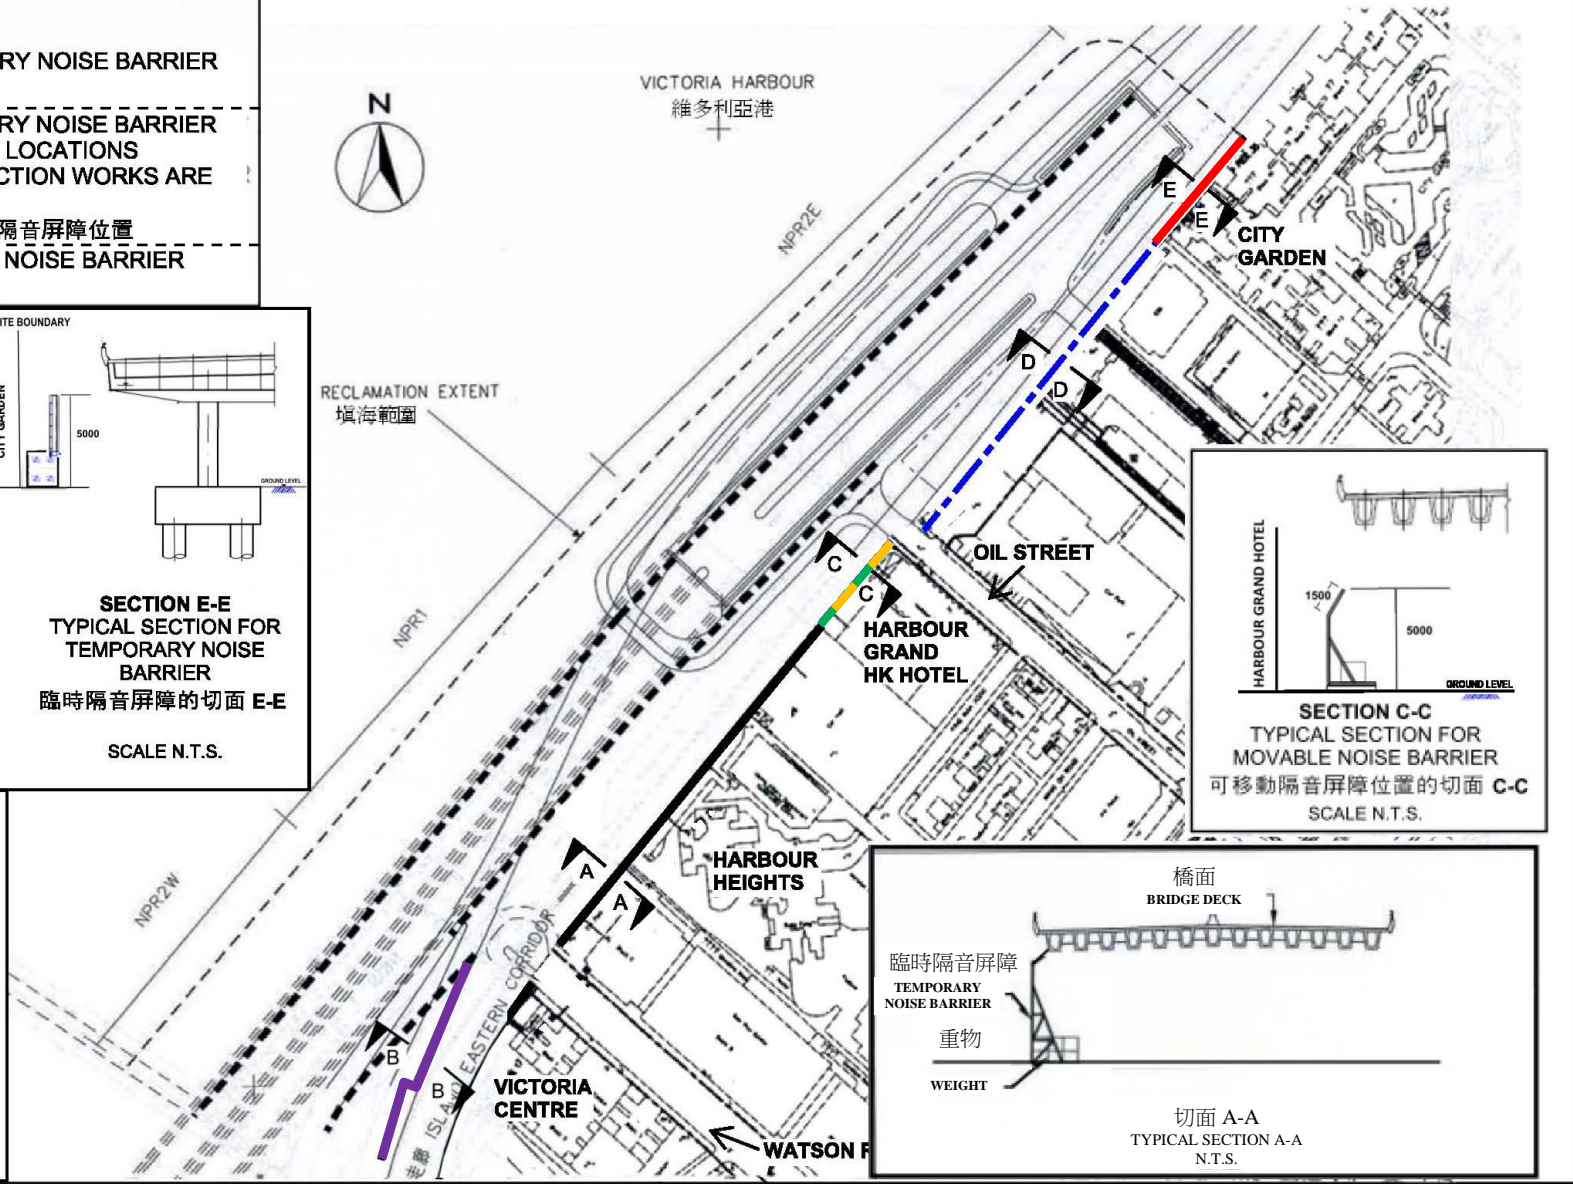

Project Title: Central-Wanchai Bypass (CWB) – Tunnel (North Point Section) and Island Eastern Corridor Link
 工程項目名稱：中環灣仔繞道—北角段隧道及東區走廊連接路
 Environmental Permit No. : EP-364/2009/F
 環境許可證編號 : EP-364/2009/F

Figure 2: Location of Temporary Noise Barriers during Construction Phase in North Point Waterfront
 圖 2: 在北角海旁施工期間的臨時隔音屏障位置圖
 (This figure was prepared based on Figure 2 of the report submitted under VEP Application (Register No.: VEP-485/2015)
 (本圖是根據更改環境許可證申請文件(申請書編號: VEP-485/2015)所提交的報告圖 2 編制))