


Indicative floor allocations for reference only

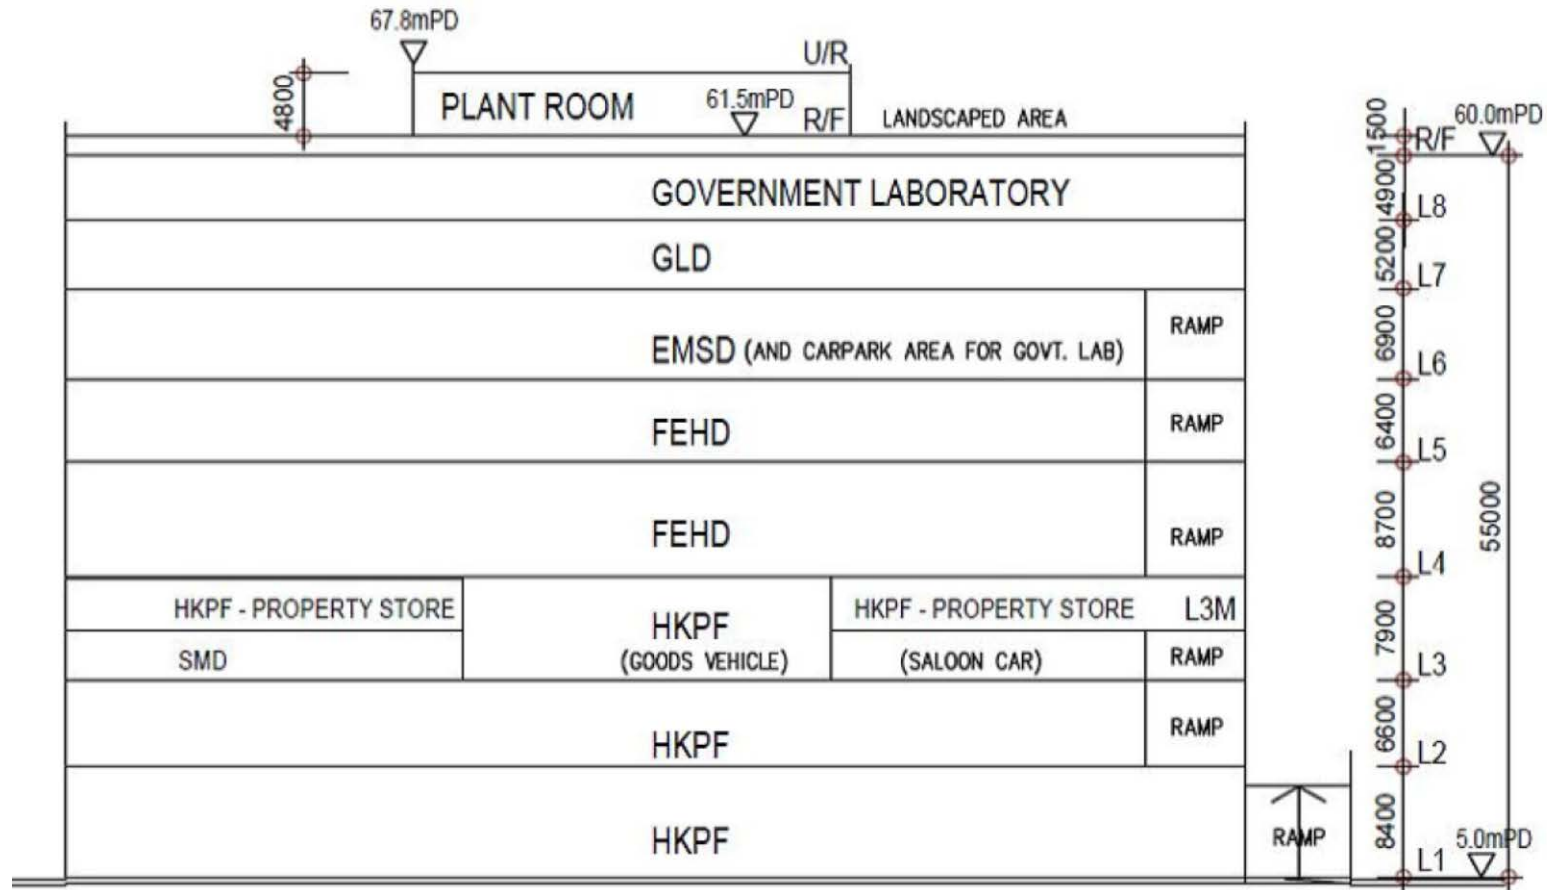

Typical Section A-A
N.T.S



Project Title: Chai Wan Government Complex and Vehicle Depot
工程項目名稱：柴灣政府綜合大樓及車廠

Environmental Permit No. : EP-504/2015/A
環境許可證編號：EP-504/2015/A

Figure 2: Elevation Plan
圖 2: 立面圖

(This figure was prepared based on the Figure 2 of the VEP Application (Register No.: VEP-569/2019))
(本圖是根據更改環境許可證申請 (申請書編號：VEP-569/2019)的圖 2 編制)