


SECONDARY BOUNDARY FENCE  
 GATE ONE CHECKPOINT- PROPOSED INSPECTION GUARD HOUSE FOR HONG KONG CUSTOMS & EXCISE DEPARTMENT  
 1 MARCH 2010

SCALE 1:50  
 DWG NO. :11036/SK-02 REV. C

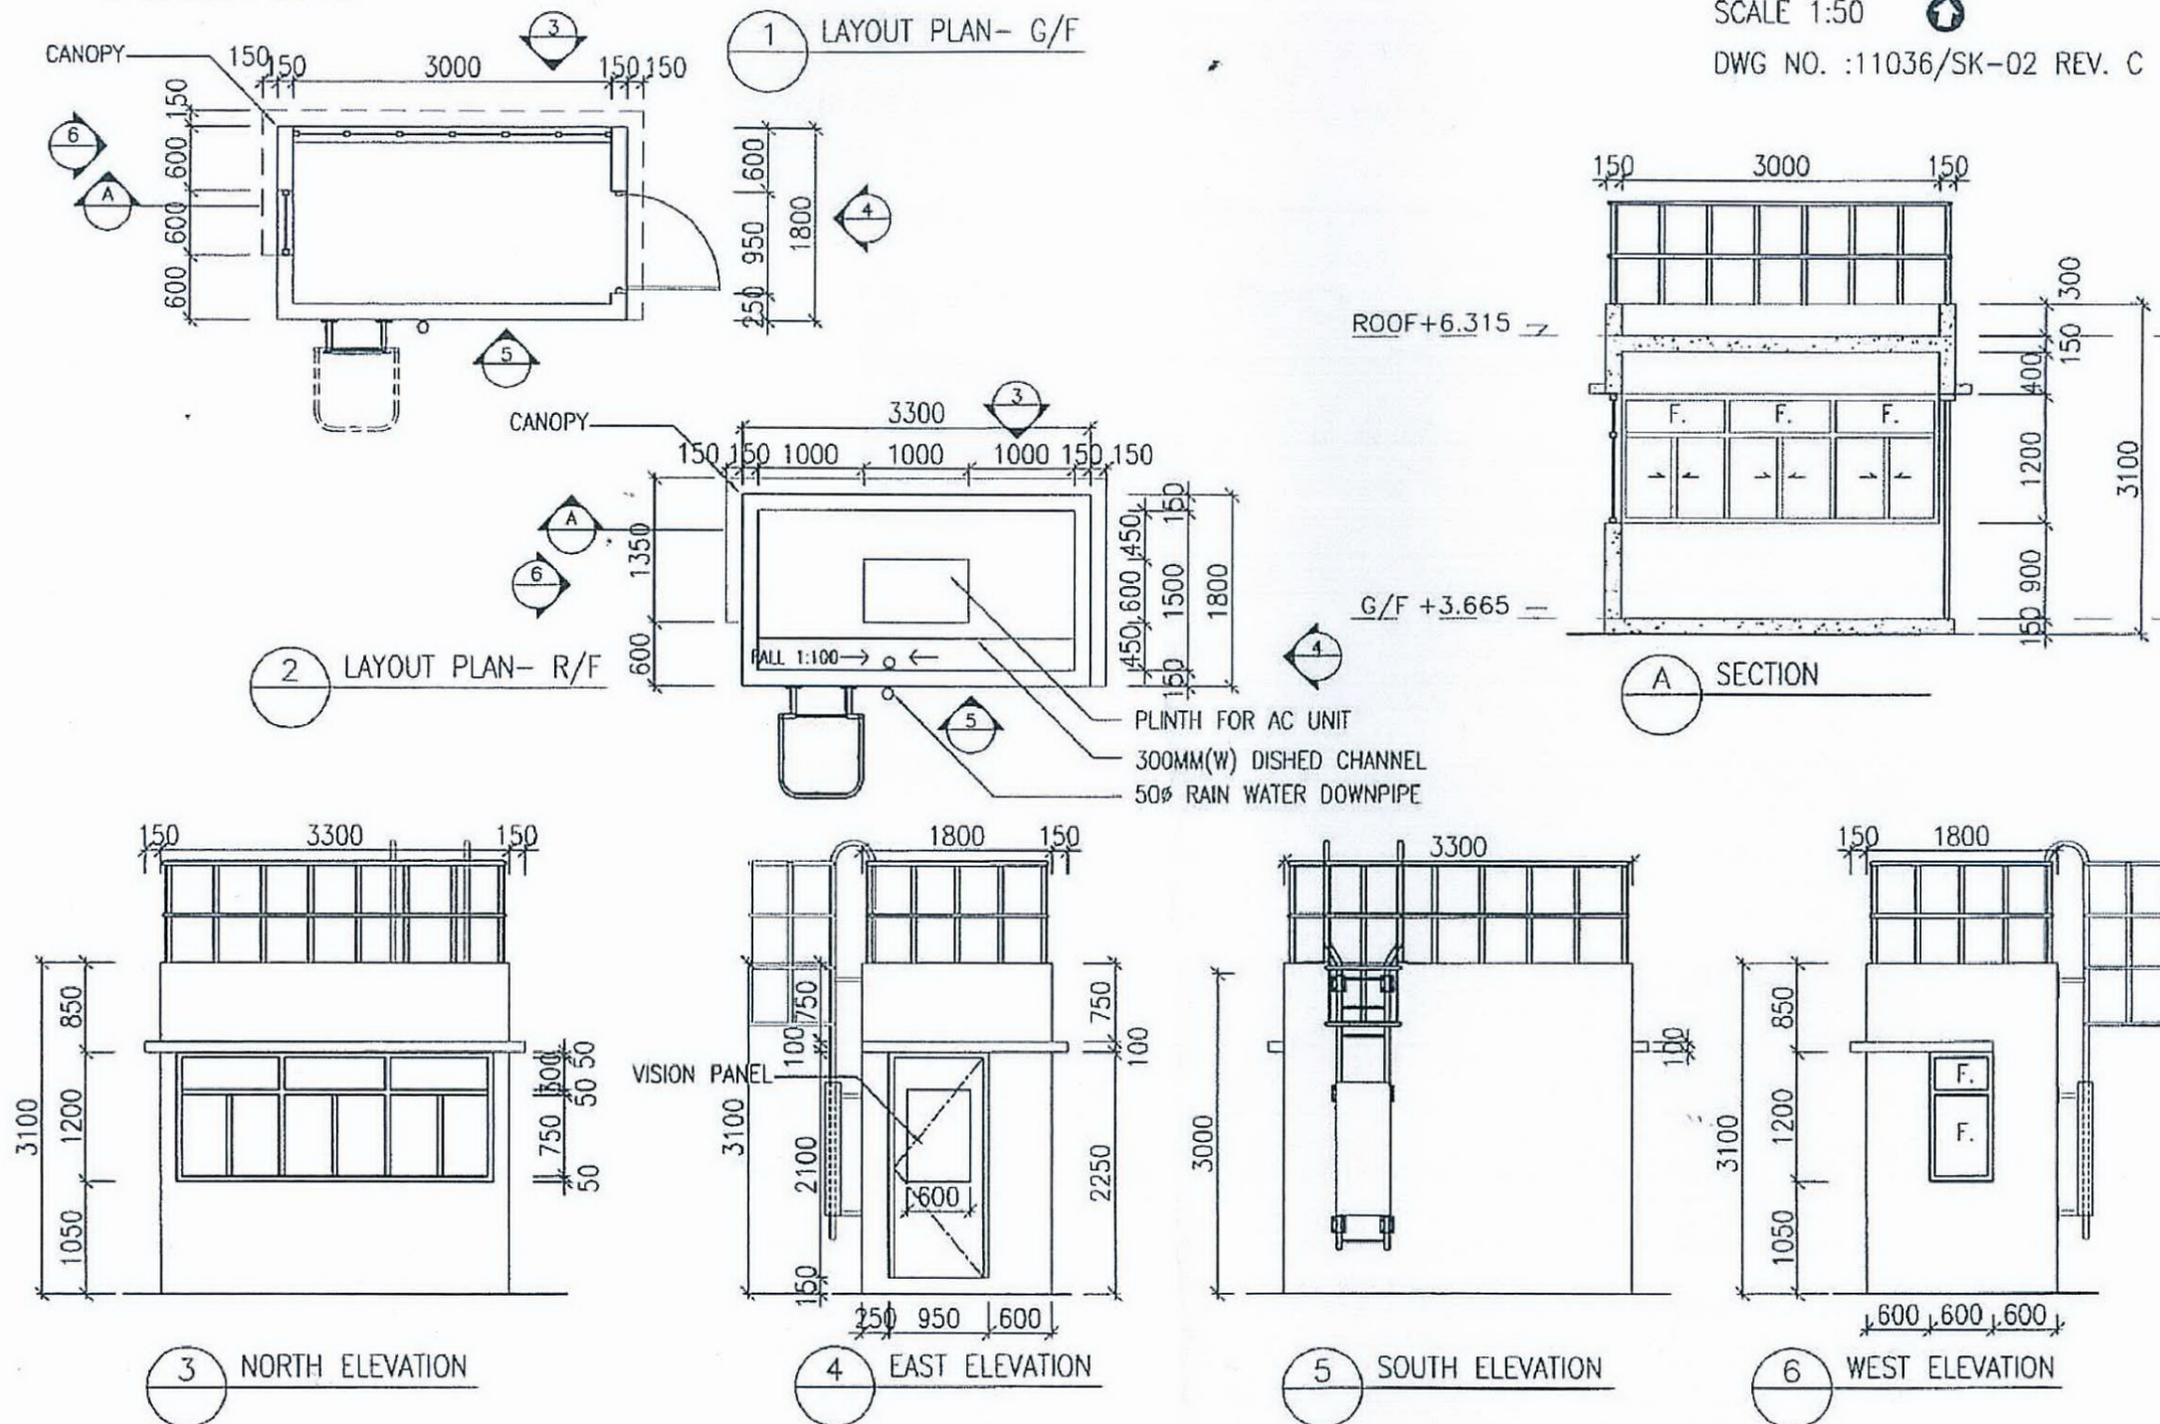

Project Title – Construction of a Secondary Boundary Fence at Sha Tau Kok (Remaining Section)  
 工程名稱 – 沙頭角輔助邊界圍網建造工程 (餘下部份)

Environmental Permit No. : FEP-04/347/2009/A  
 環境許可證編號 : FEP-04/347/2009/A

Figure 3 – Kiosk / Guard House (Modified from the Application No. FEP-112/2010)  
 圖 3 – 一間更亭 / 警衛室 (修改自申請書編號 FEP-112/2010)

