

Section A-A

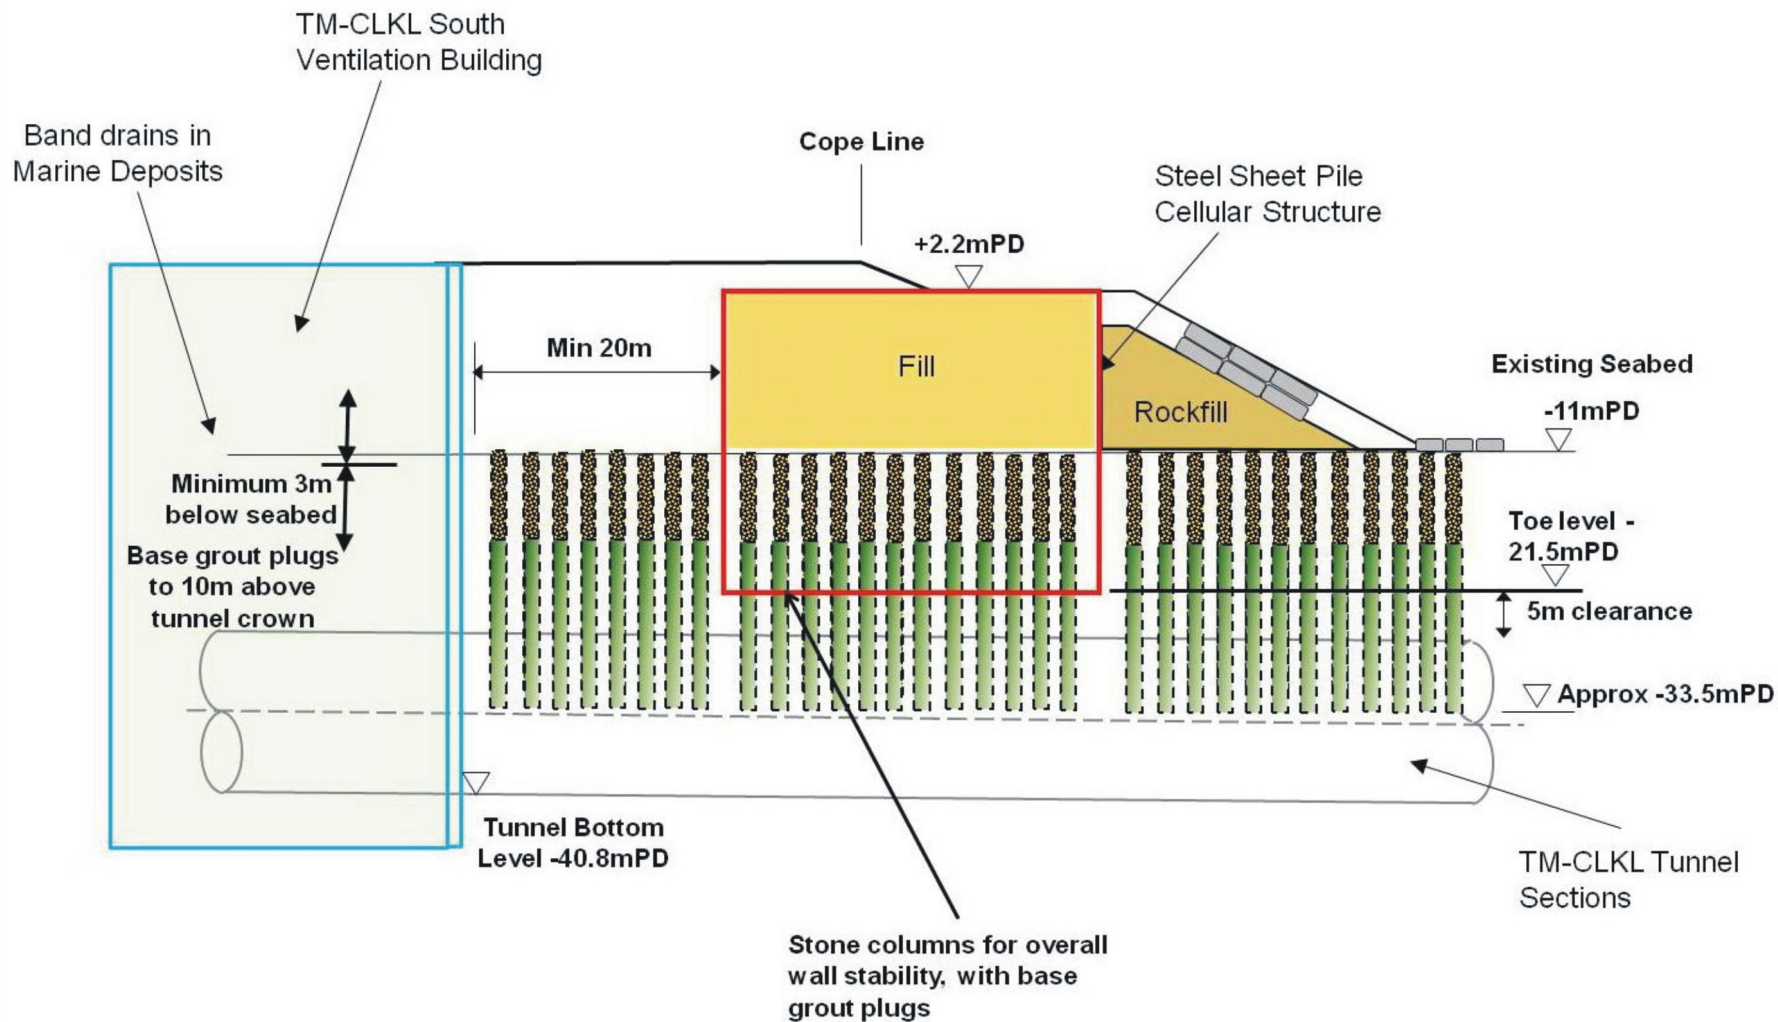


Figure 23 - Interface to TM-CLKL Tunnel Sections (Sheet 2 of 2)

圖 23 - 屯門至赤鱸角連接路隧道路段接口(表2之2)

(Plan originated from Figure 2.3 of submitted documents dated 11 June 2010 with Application for Variation of an Environmental Permit no. VEP-315/2010)

(圖則源自於2010年6月11日提交跟更改環境許可證申請編號VEP-315/2010的文件 圖2.3)

Environmental Permit No.: EP-353/2009/A

環境許可證編號：EP-353/2009/A

