


代號	植物名稱	類型	間距(毫米)	數量
BM	木棉	大型標準喬木	4000	6
LF	楓香	大型標準喬木	4000	9
SAS	黑桫	大型標準喬木	4000	6
混合灌木		高度(毫米) 間距(毫米)		數量
25%	樹松	450 300	1000	200
25%	山指甲	450 300	1000	200
25%	車輪梅	300 300	1000	200
25%	毛荳	450 300	1000	200
養綠植物	類型	間距(毫米)	數量	
Pah	鹿藿鹿	2000	1080	
黃草			670	平方米

混合種子表:	常用名稱	使用量
混合種子		
四月至八月	Cynodon dactylon	每平方呎13-15克
	Paspalum notatum	每平方呎8-10克
	及其他以下品種	
	- Chloris gayana	每平方呎1-4克
	- Eragrostis curvula	每平方呎1-4克
	- Frenochloa aphyroides	每平方呎1-4克
	- Cynthus ciliaris	每平方呎1-4克
總計		最少每平方呎25克
九月至三月	Cynodon dactylon	每平方呎15克
	Paspalum notatum	每平方呎10克
	Lolium perenne	每平方呎5克
總計		最少每平方呎30克


- 注釋:
1. 直徑超過50毫米的雜草、垃圾及石塊，以及所有有害的物件均應清理。
  2. 大型標準喬木其樹冠高度超過3500毫米，自泥土面一米處計算垂直直徑50至100毫米，以及根系至少直徑400毫米及埋深度350毫米。
  3. 喬木以3至7棵一組交錯種植。
  4. 灌木交錯排列種植。

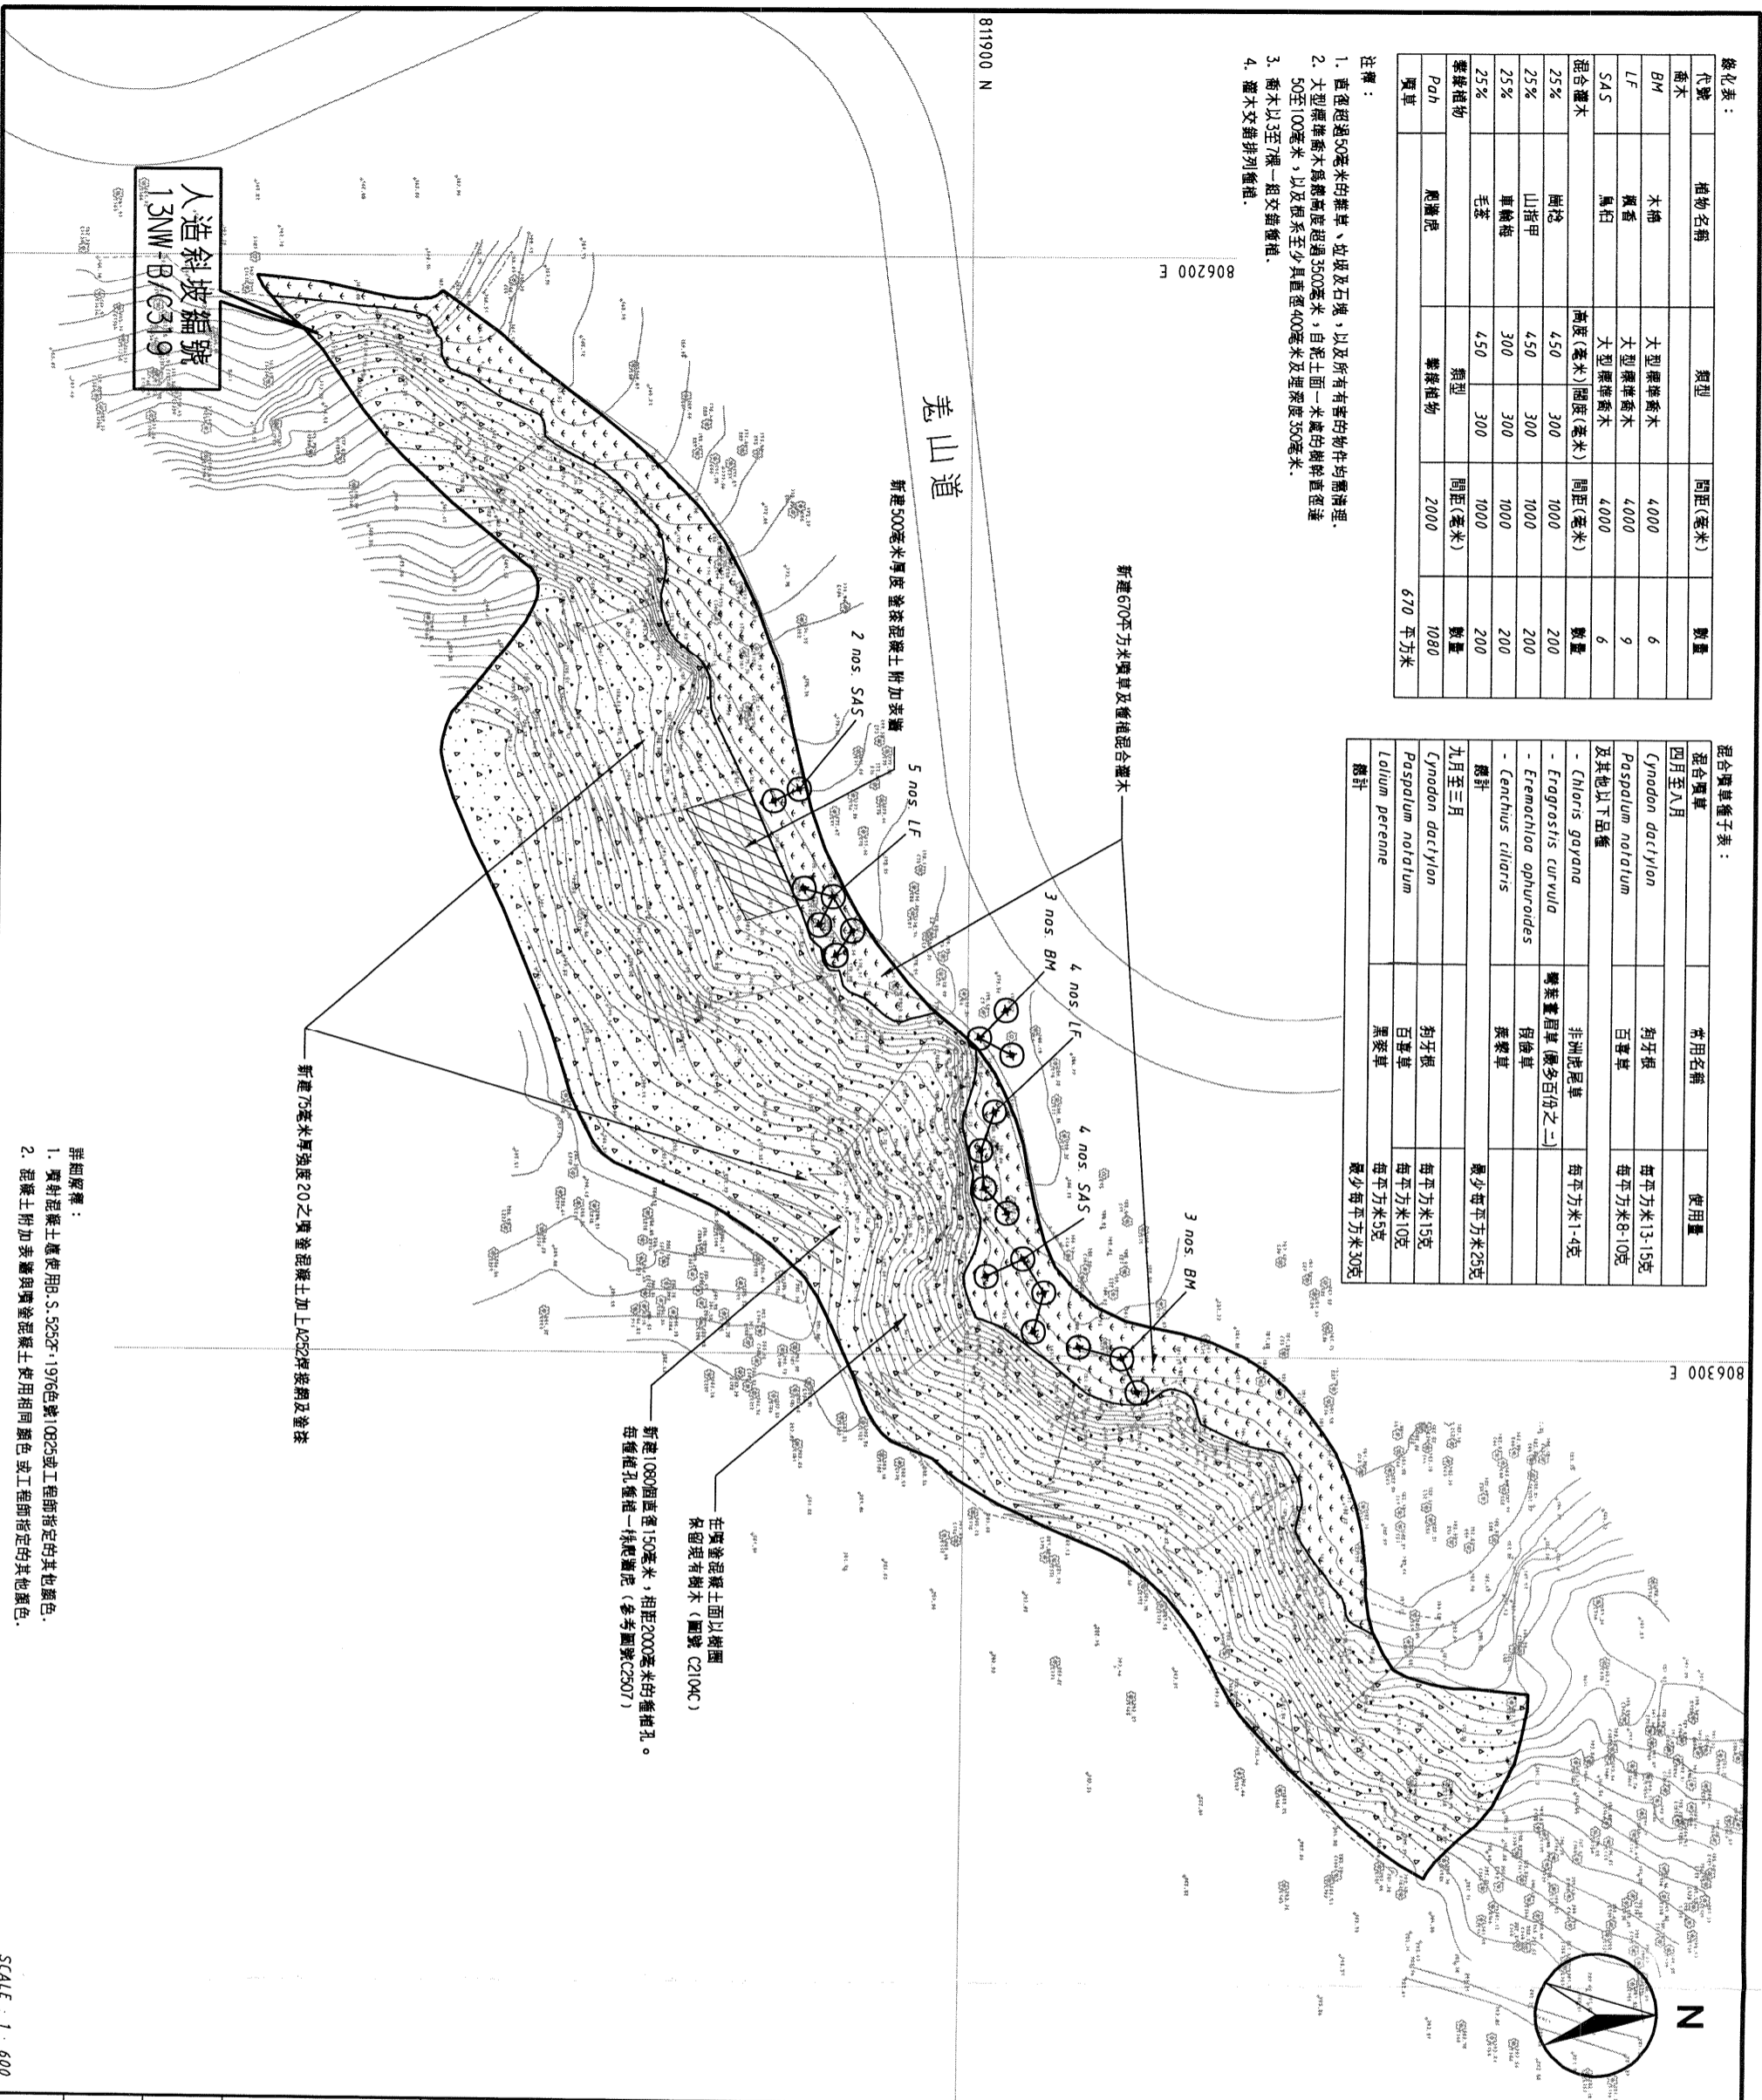

- 詳細解釋:
1. 噴射混凝土應使用B.S.5252F.1976色號10825或工程師指定的其他顏色。
  2. 混凝土附加表面與噴射混凝土使用相同顏色或工程師指定的其他顏色。

新建75毫米厚度20之噴射混凝土加上A252岸接網及塗漆

在噴射混凝土面以橫面保留現有樹木(編號C2104C)  
 新建1080個直徑150毫米，相距2000毫米的鑽孔。  
 每鑽孔種植一株鹿藿鹿(參考圖號C2507)

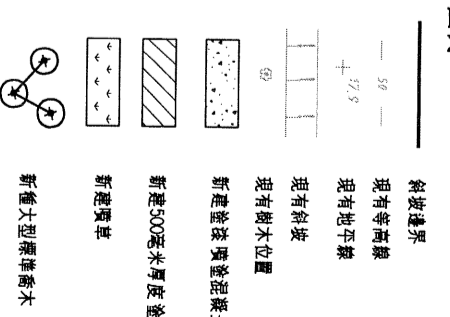

NOTES:  
 1 THIS DRAWING SHALL BE READ IN CONJUNCTION WITH ALL OTHER RELEVANT DRAWINGS, STANDARD DRAWINGS, THE SPECIFICATIONS AND INSTRUCTIONS ISSUED BY THE ENGINEER.  
 2 FOR NOTES REFER TO DRG. NO 52102/309-12.

REVISION		Name	Date
A	06/04	GENERAL REVISION	SOSL
No.	Date	Description	Initial
Designed	SOSL		08/04
Drawn	CJL		08/04
Checked	VCSA		08/04
Approved	HYN		08/04
Contract No.	GE/2004/12		
Figure No.	3		
Date	08/04		

Drawing Title

指定工程項目的  
 景觀美化建議圖

土木工程處

土木工程拓展署

**Maunsell**  
 MAUNSELL ENVIRONMENTAL  
 MANAGEMENT CONSULTANTS LTD

SCALE : 1 : 600

PART PRINT OF SURVEY SHEET NO. :