

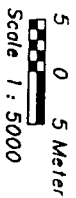


KEY PLAN

Pui O 'A' & 'B'  
Pumping Station

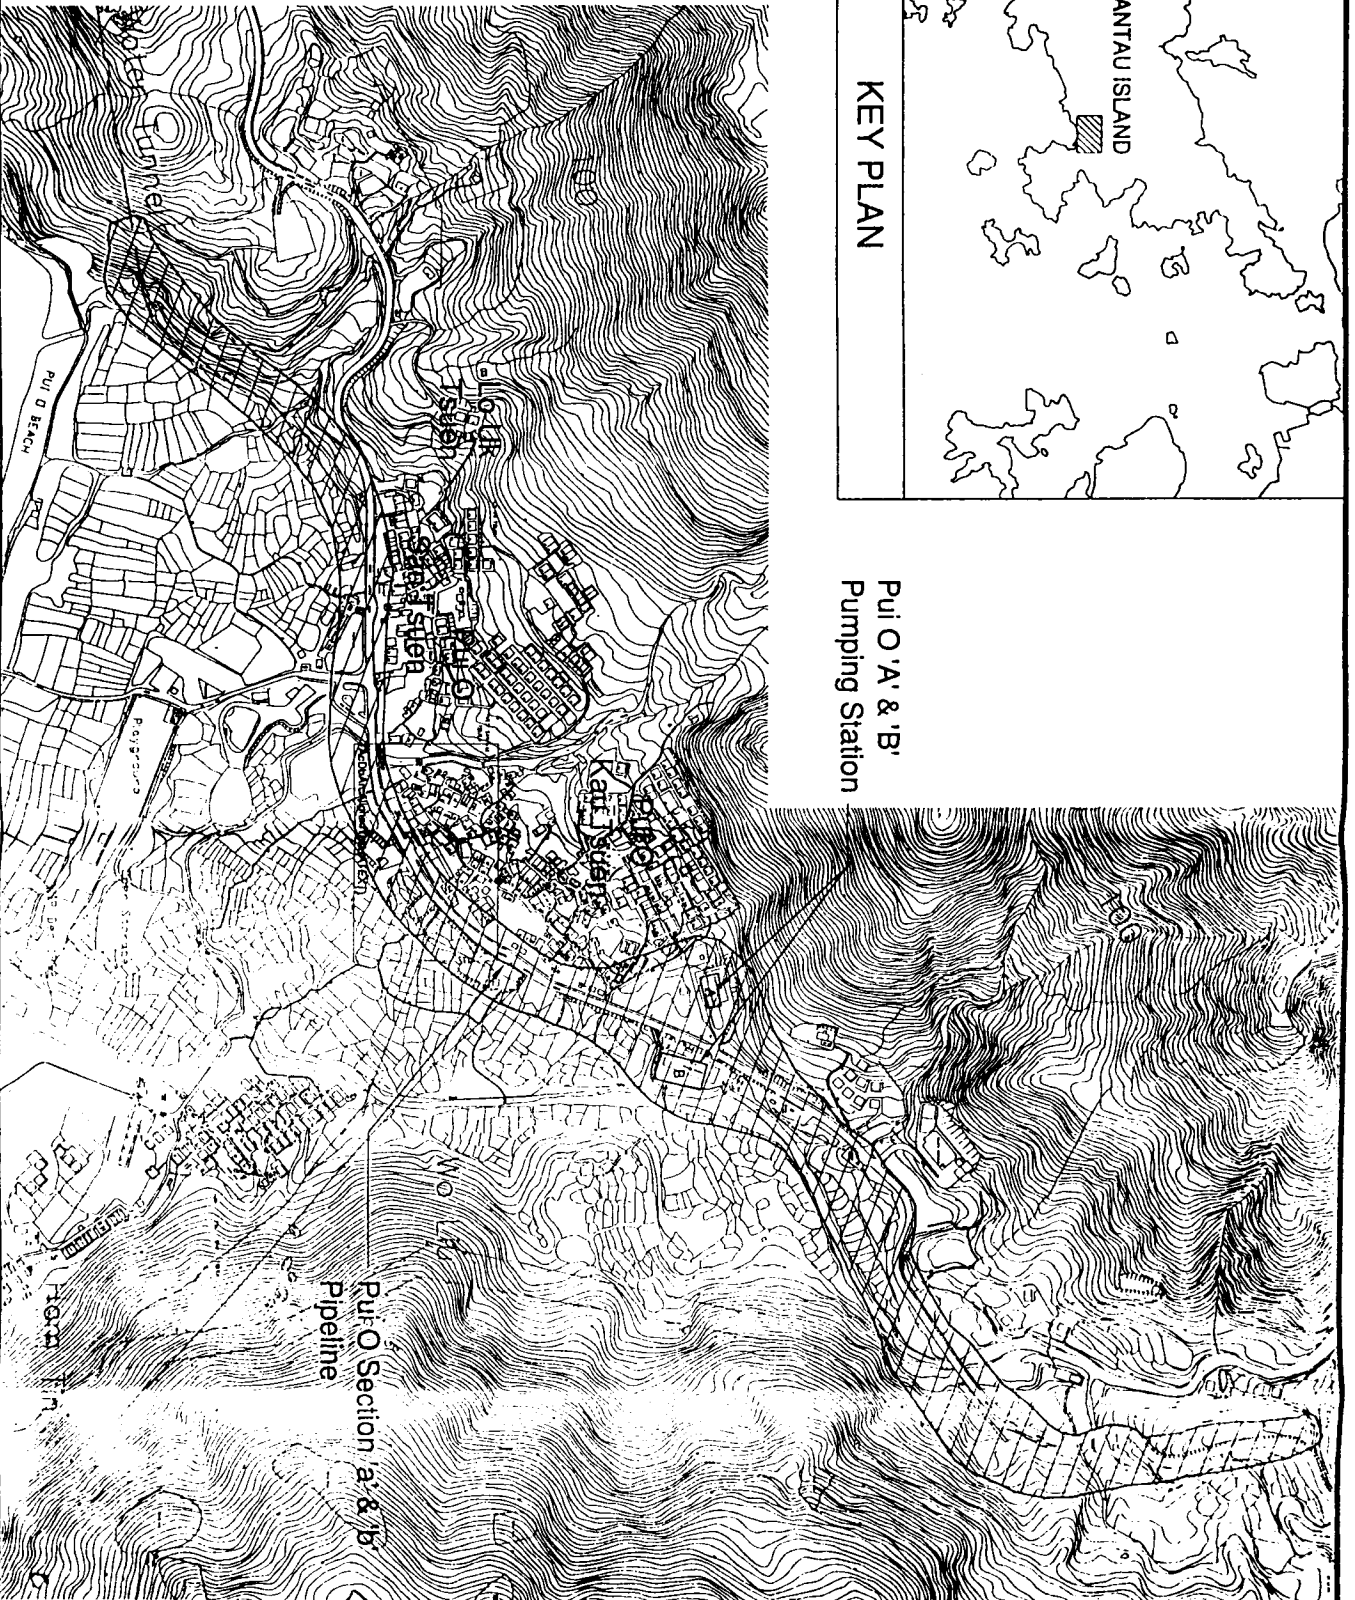

Scale 1 : 5000

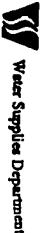

Water Supplies Department

**CDM**  
International Inc.

A Subsidiary of Comp Dresser & McKee Inc

Preliminary Project Feasibility Study for the Project  
"Siu Ho Wan Treatment Works Extension"  
Location Plan for Pui O Section