


圖例 LEGEND:

- 工程界線 PROJECT BOUNDARY
- 香港灣第一期發展工程(工程進行中) YUNG SHUE WAN DEVELOPMENT, ENGINEERING WORKS, PHASE I (WORKS IN PROGRESS)
- 計劃中的緊急通道 PROPOSED EMERGENCY VEHICULAR ACCESS
- 計劃中的堆石海堤 PROPOSED RUBBLE MOUND SEAWALL
- 計劃中的樹格 PROPOSED TREE GRILLE
- 考古遺址界線 ARCHAEOLOGICAL SITE BOUNDARY

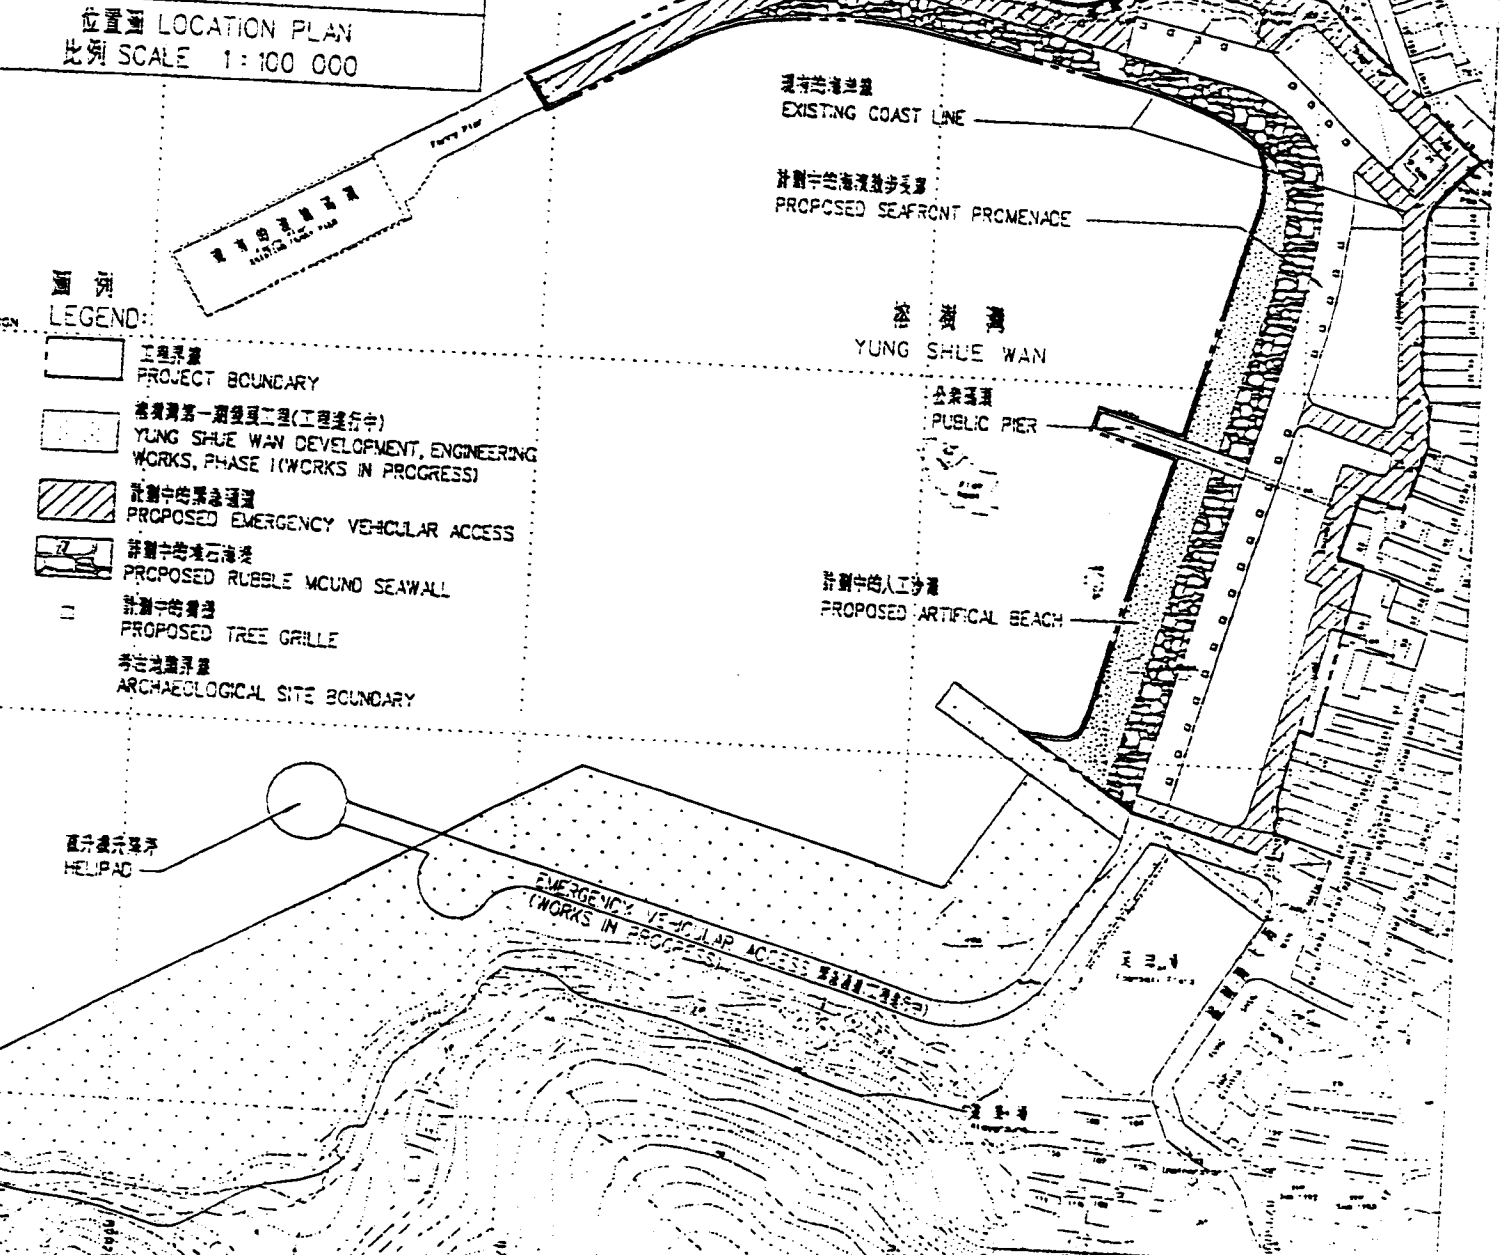

直升機停機坪 HELIPAD

FOR CHECKING PURPOSES

COPYRIGHT RESERVED

	name	initial	date	no	date	description	checked	approved
Designed	P.L. LAI		11.1.2000					
drawn	P.K. SO		14.1.2000					
checked	P.L. LAI							
approved								
office								

drawing no P20284-2
scale 1:2000

香港發展工程
香港灣第一期發展工程
SHUE WAN DEVELOPMENT,
ENGINEERING WORKS, PHASE 2