


Legend :

Works Area

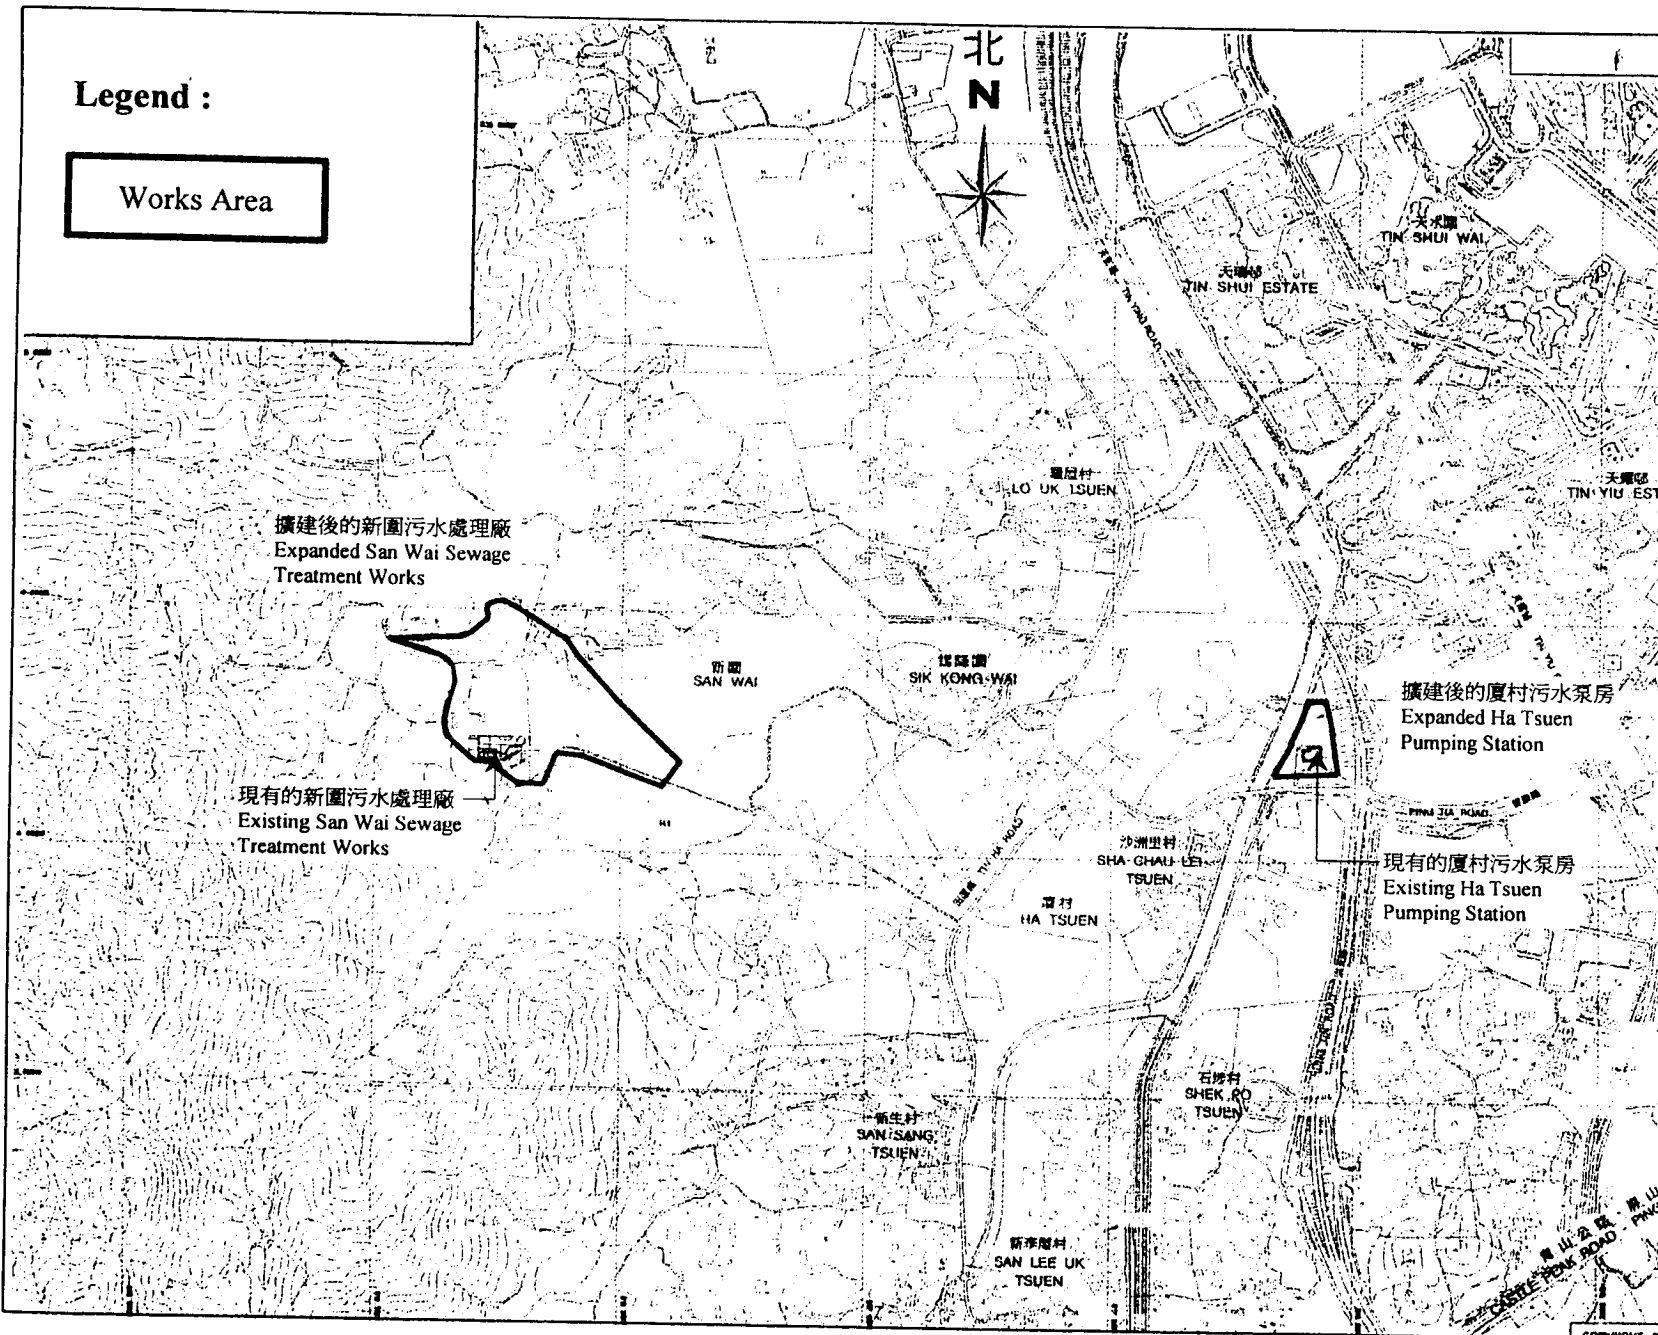

Project Profile

Upgrading and Expansion of San Wai Sewage Treatment Works and Expansion of the Ha Tsuen Pumping Station

Figure 1 Site Plan

ESB-059/2000

Environmental Protection Department