

DRAWING NO. NIL/EJA/002




LEGEND

- NIL "INLAND" ALIGNMENT
- NIL "SEAWARD" ALIGNMENT
- SCI ALIGNMENT

NOTE

(1) WHERE THE "INLAND" AND "SEAWARD" ALIGNMENTS OVERLAP, ONLY THE "INLAND" ALIGNMENT IS SHOWN.

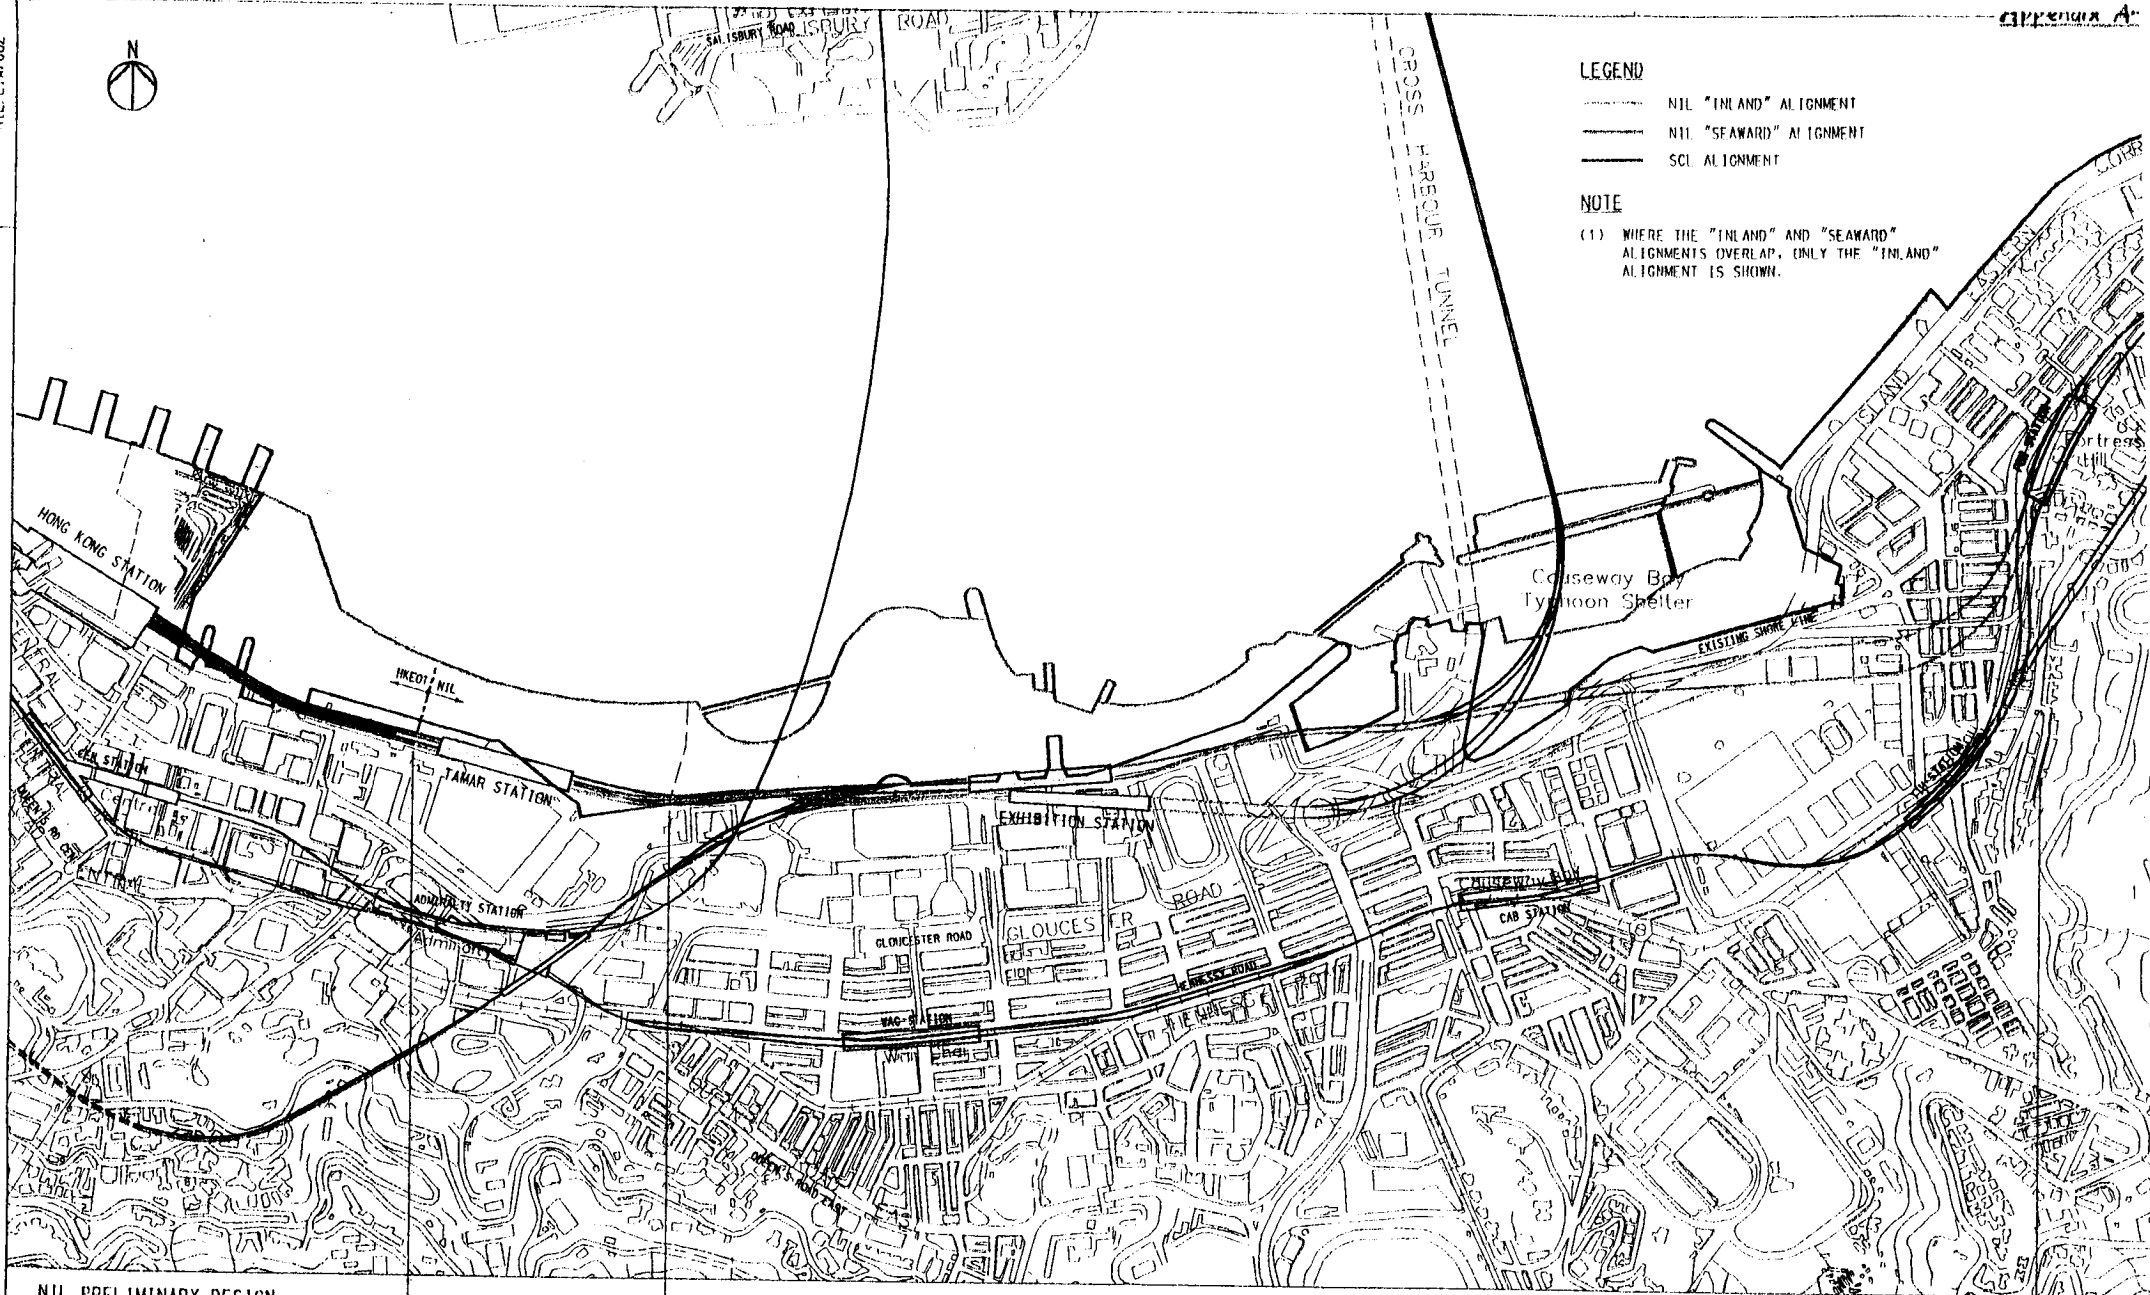


NIL PRELIMINARY DESIGN CONSULTANCY AGREEMENTS

NEX/045

NEX/046

REVISION	DESCRIPTION	BY	DATE	APPROVED	IN THE CASE OF A CHANGE, REFER TO DRAWING NO. 010

MTRC PROJECT DIVISION	
ORIGINATOR	TITLE
MTR Corporation PROJECT DIVISION	NORTH HONG KONG ISLAND LINE LOCATION PLAN (SC1, VIA EXHIBITION)
DESIGN MANAGEMENT (DATE 10)	

 地鐵公司 MTR Corporation		MTR TOWER TELFORD PLAZA - KOWLOON BAY HONG KONG TEL: 2992 2111 FAX: 2798 8882	
SCALE	1:10000	CHK REF	NILE1A07.DGN
DATE	16 AUG 2000	AS BUILT DATE NO	
DESIGN		APPROVED	


LEGEND

- NIL "INLAND" ALIGNMENT
- NIL "SEAWARD" ALIGNMENT

NOTES

- (1) SCL ALIGNMENT IS NOT SHOWN ON THIS DRAWING.
- (2) WHERE THE "INLAND" AND "SEAWARD" ALIGNMENTS OVERLAP, ONLY THE "INLAND" ALIGNMENT IS SHOWN.

2007/15/11

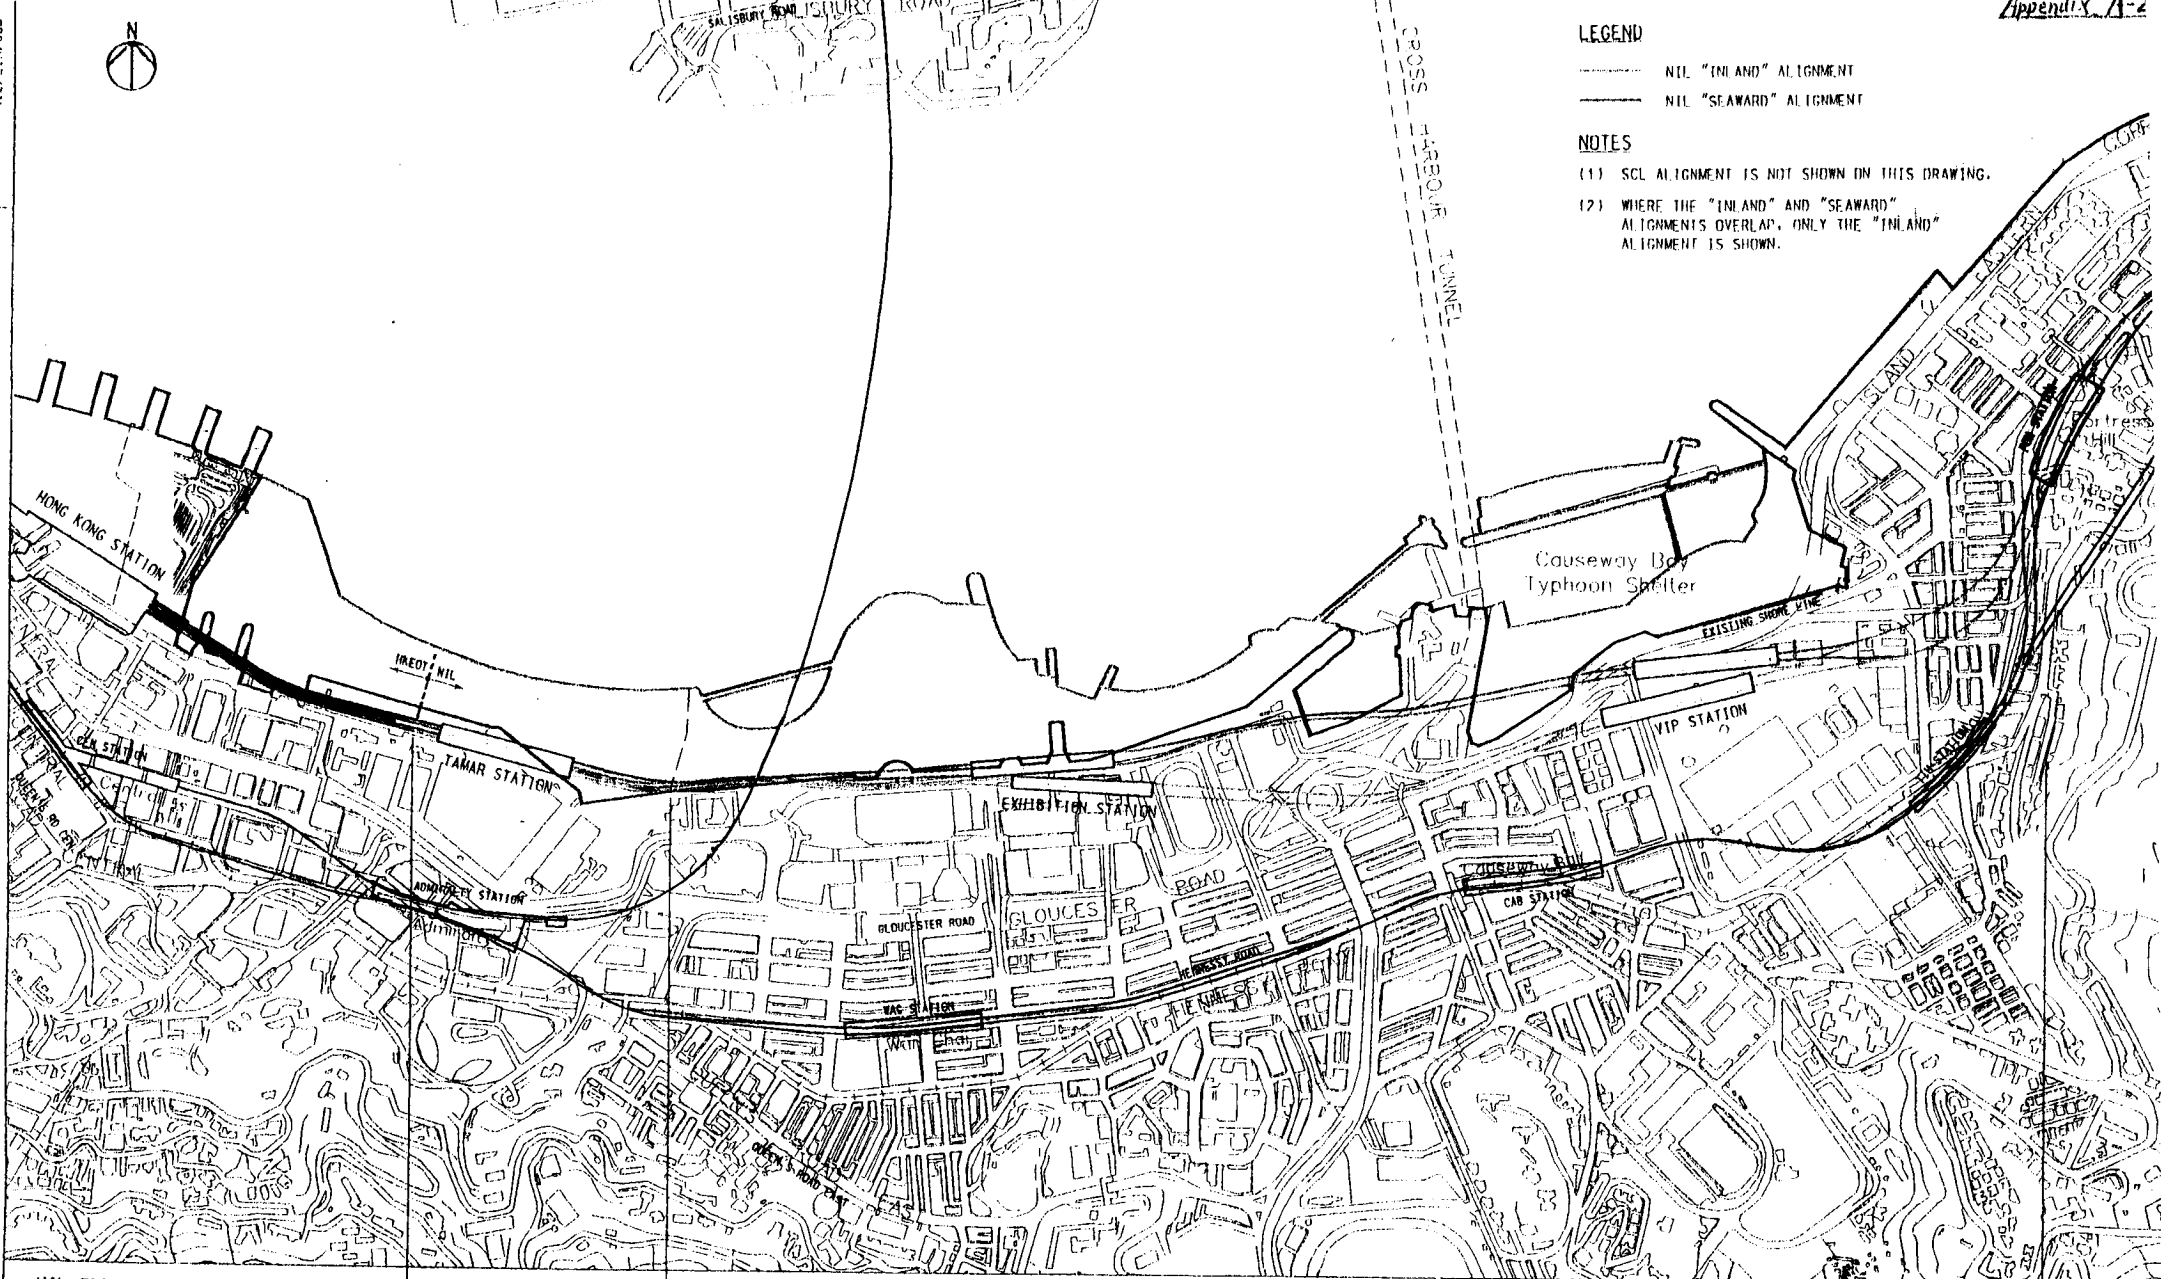

NIL PRELIMINARY DESIGN
CONSULTANCY AGREEMENTS

NEX/045

NEX/016

REVISION	DESCRIPTION	BY	DATE	APPROVED	NOT FOR SCALE DRAWING - REFER ALL DIMENSIONS TO THE

MTRC PROJECT DIVISION

**NORTH HONG KONG ISLAND LINE
LOCATION PLAN
(SCL VIA VIP)**

ORIGINATOR: MTR Corporation PROJECT DIVISION
DESIGN MANAGEMENT (LAPD-16)

**地鐵公司
MTR Corporation**

MTR TOWER
TELFORD PLACE - KOWLOON BAY
HONG KONG
TEL : 3698 2111 FAX : 2726 8889

SCALE: 1:10000	CAD REF: N1/E1A03.DGN	AS BUILT APPROVED
DATE: 14 AUG 2000	AS BUILT DWG NO:	
DRAWN: DESIGNED: DRAWING NO:	CHECKED: APPROVED:	REV: NIL/E1A/003