


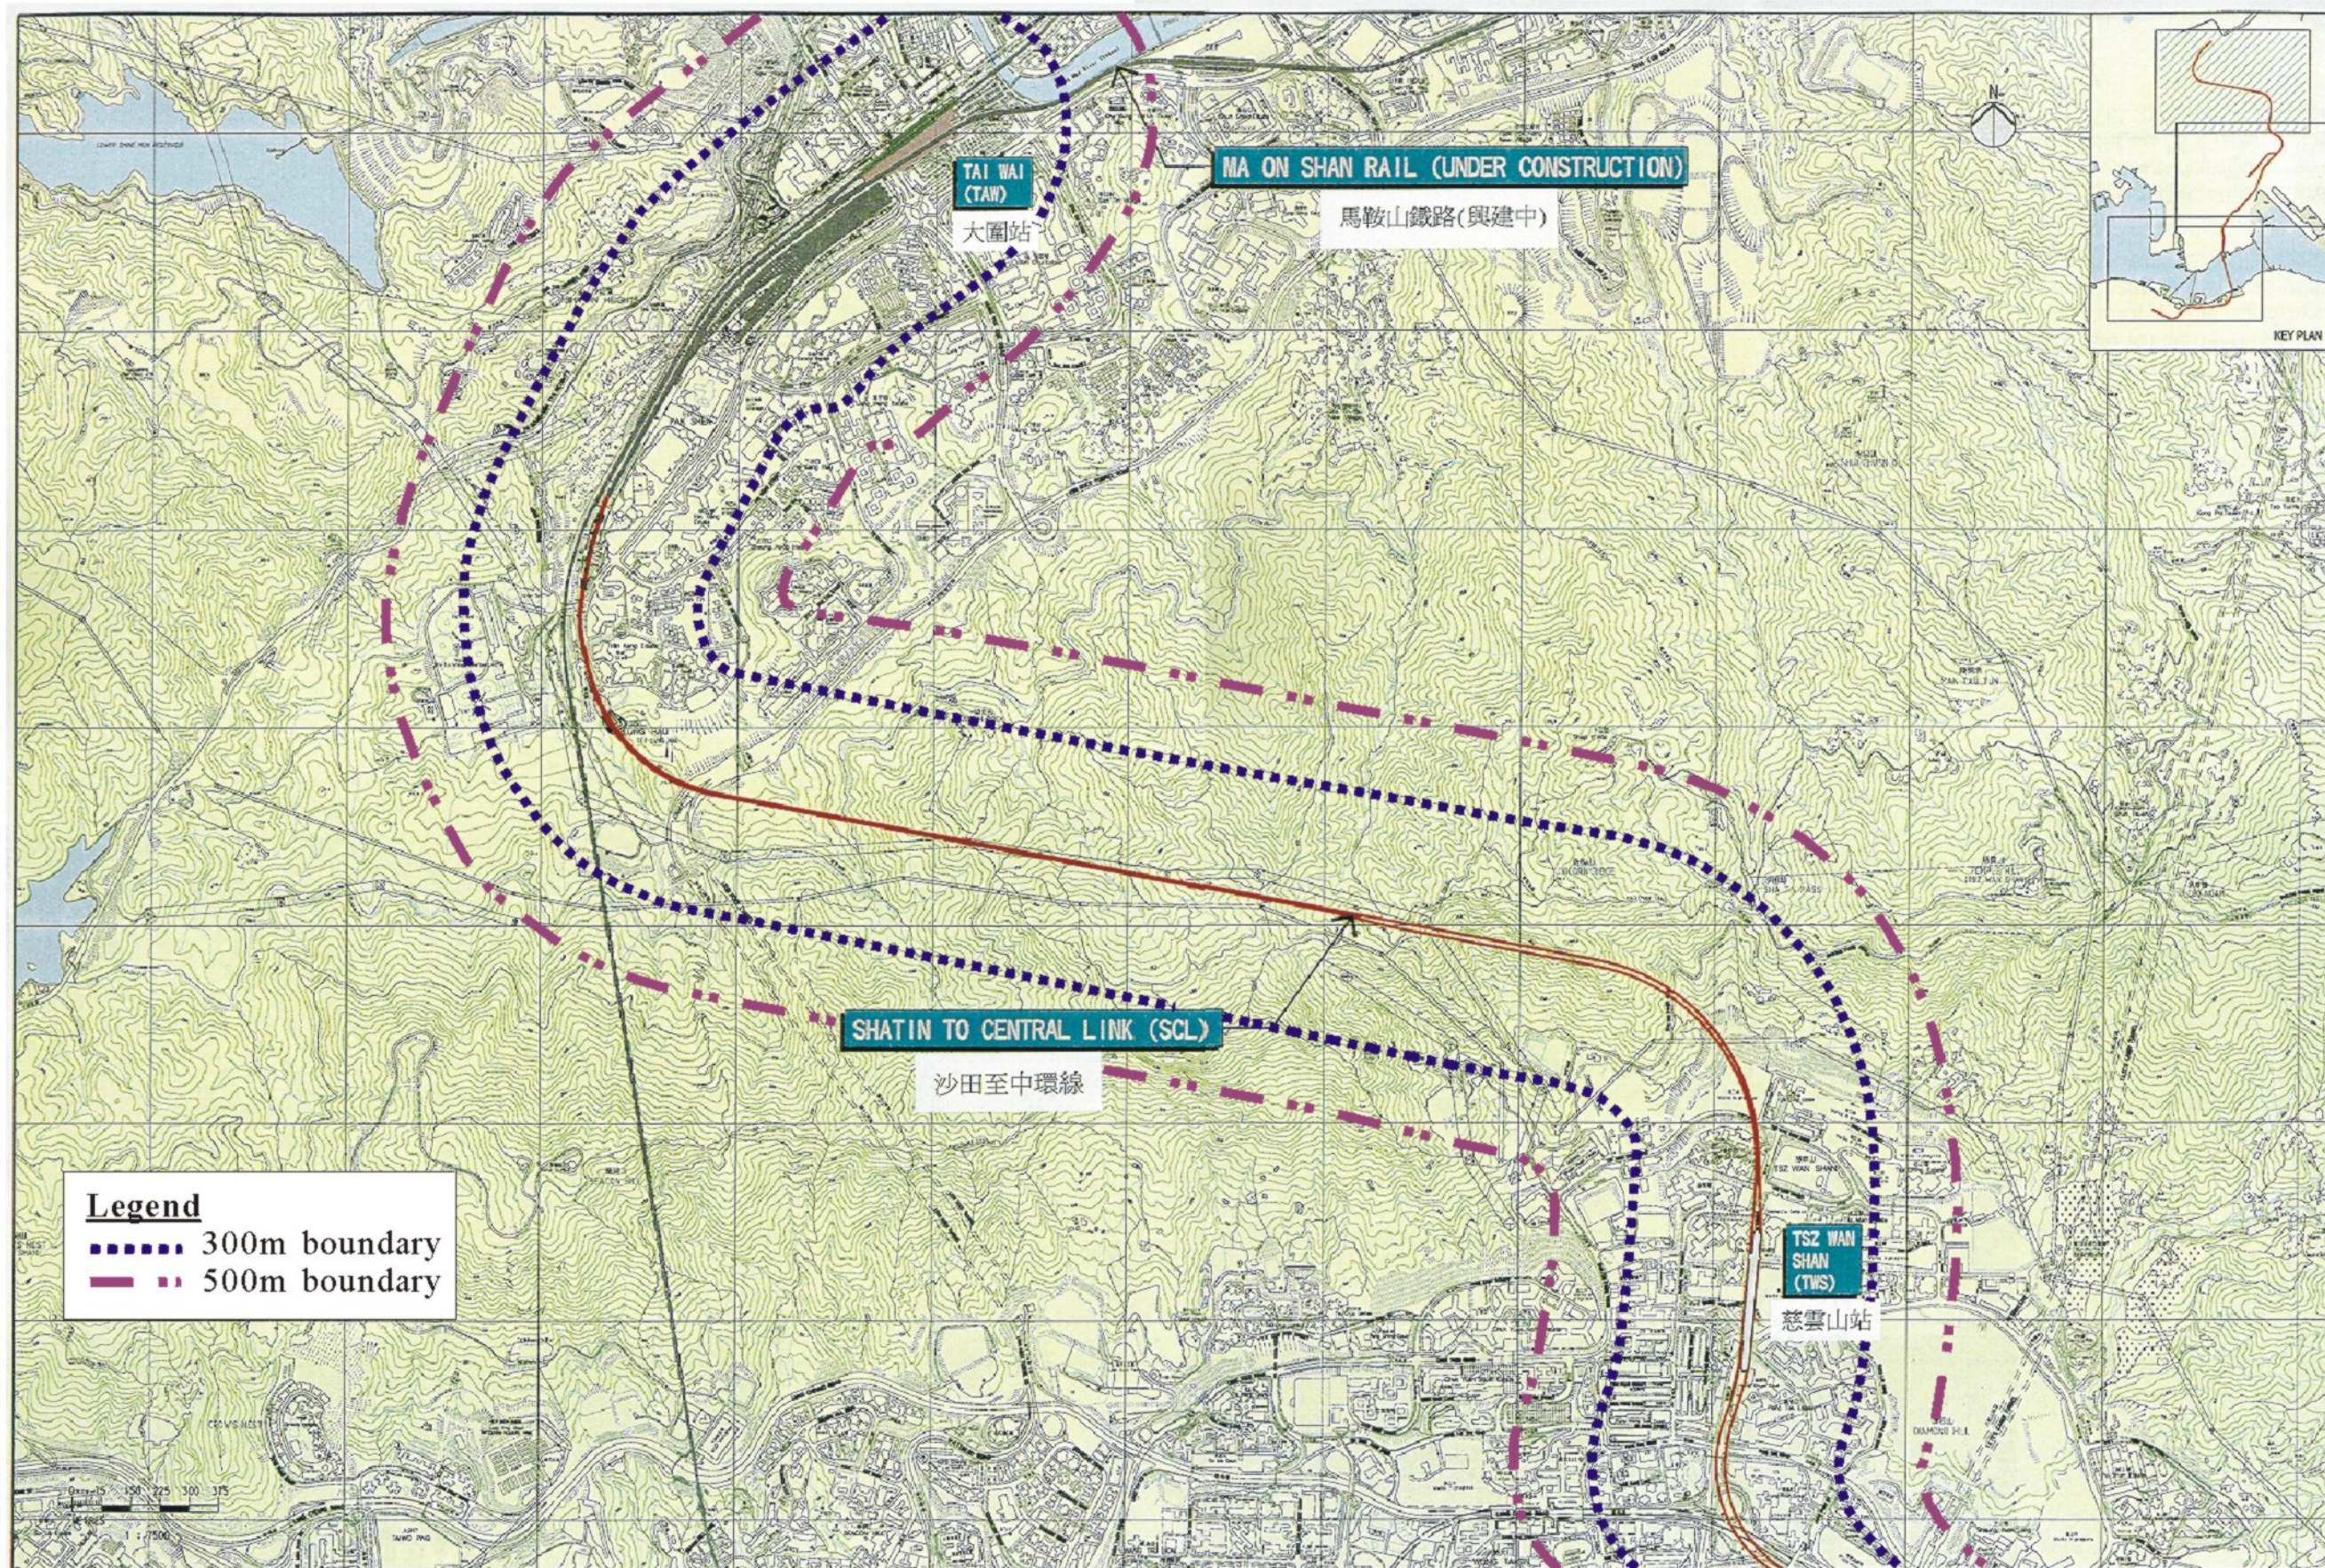

Shatin to Central Link, Project Layout Plan