


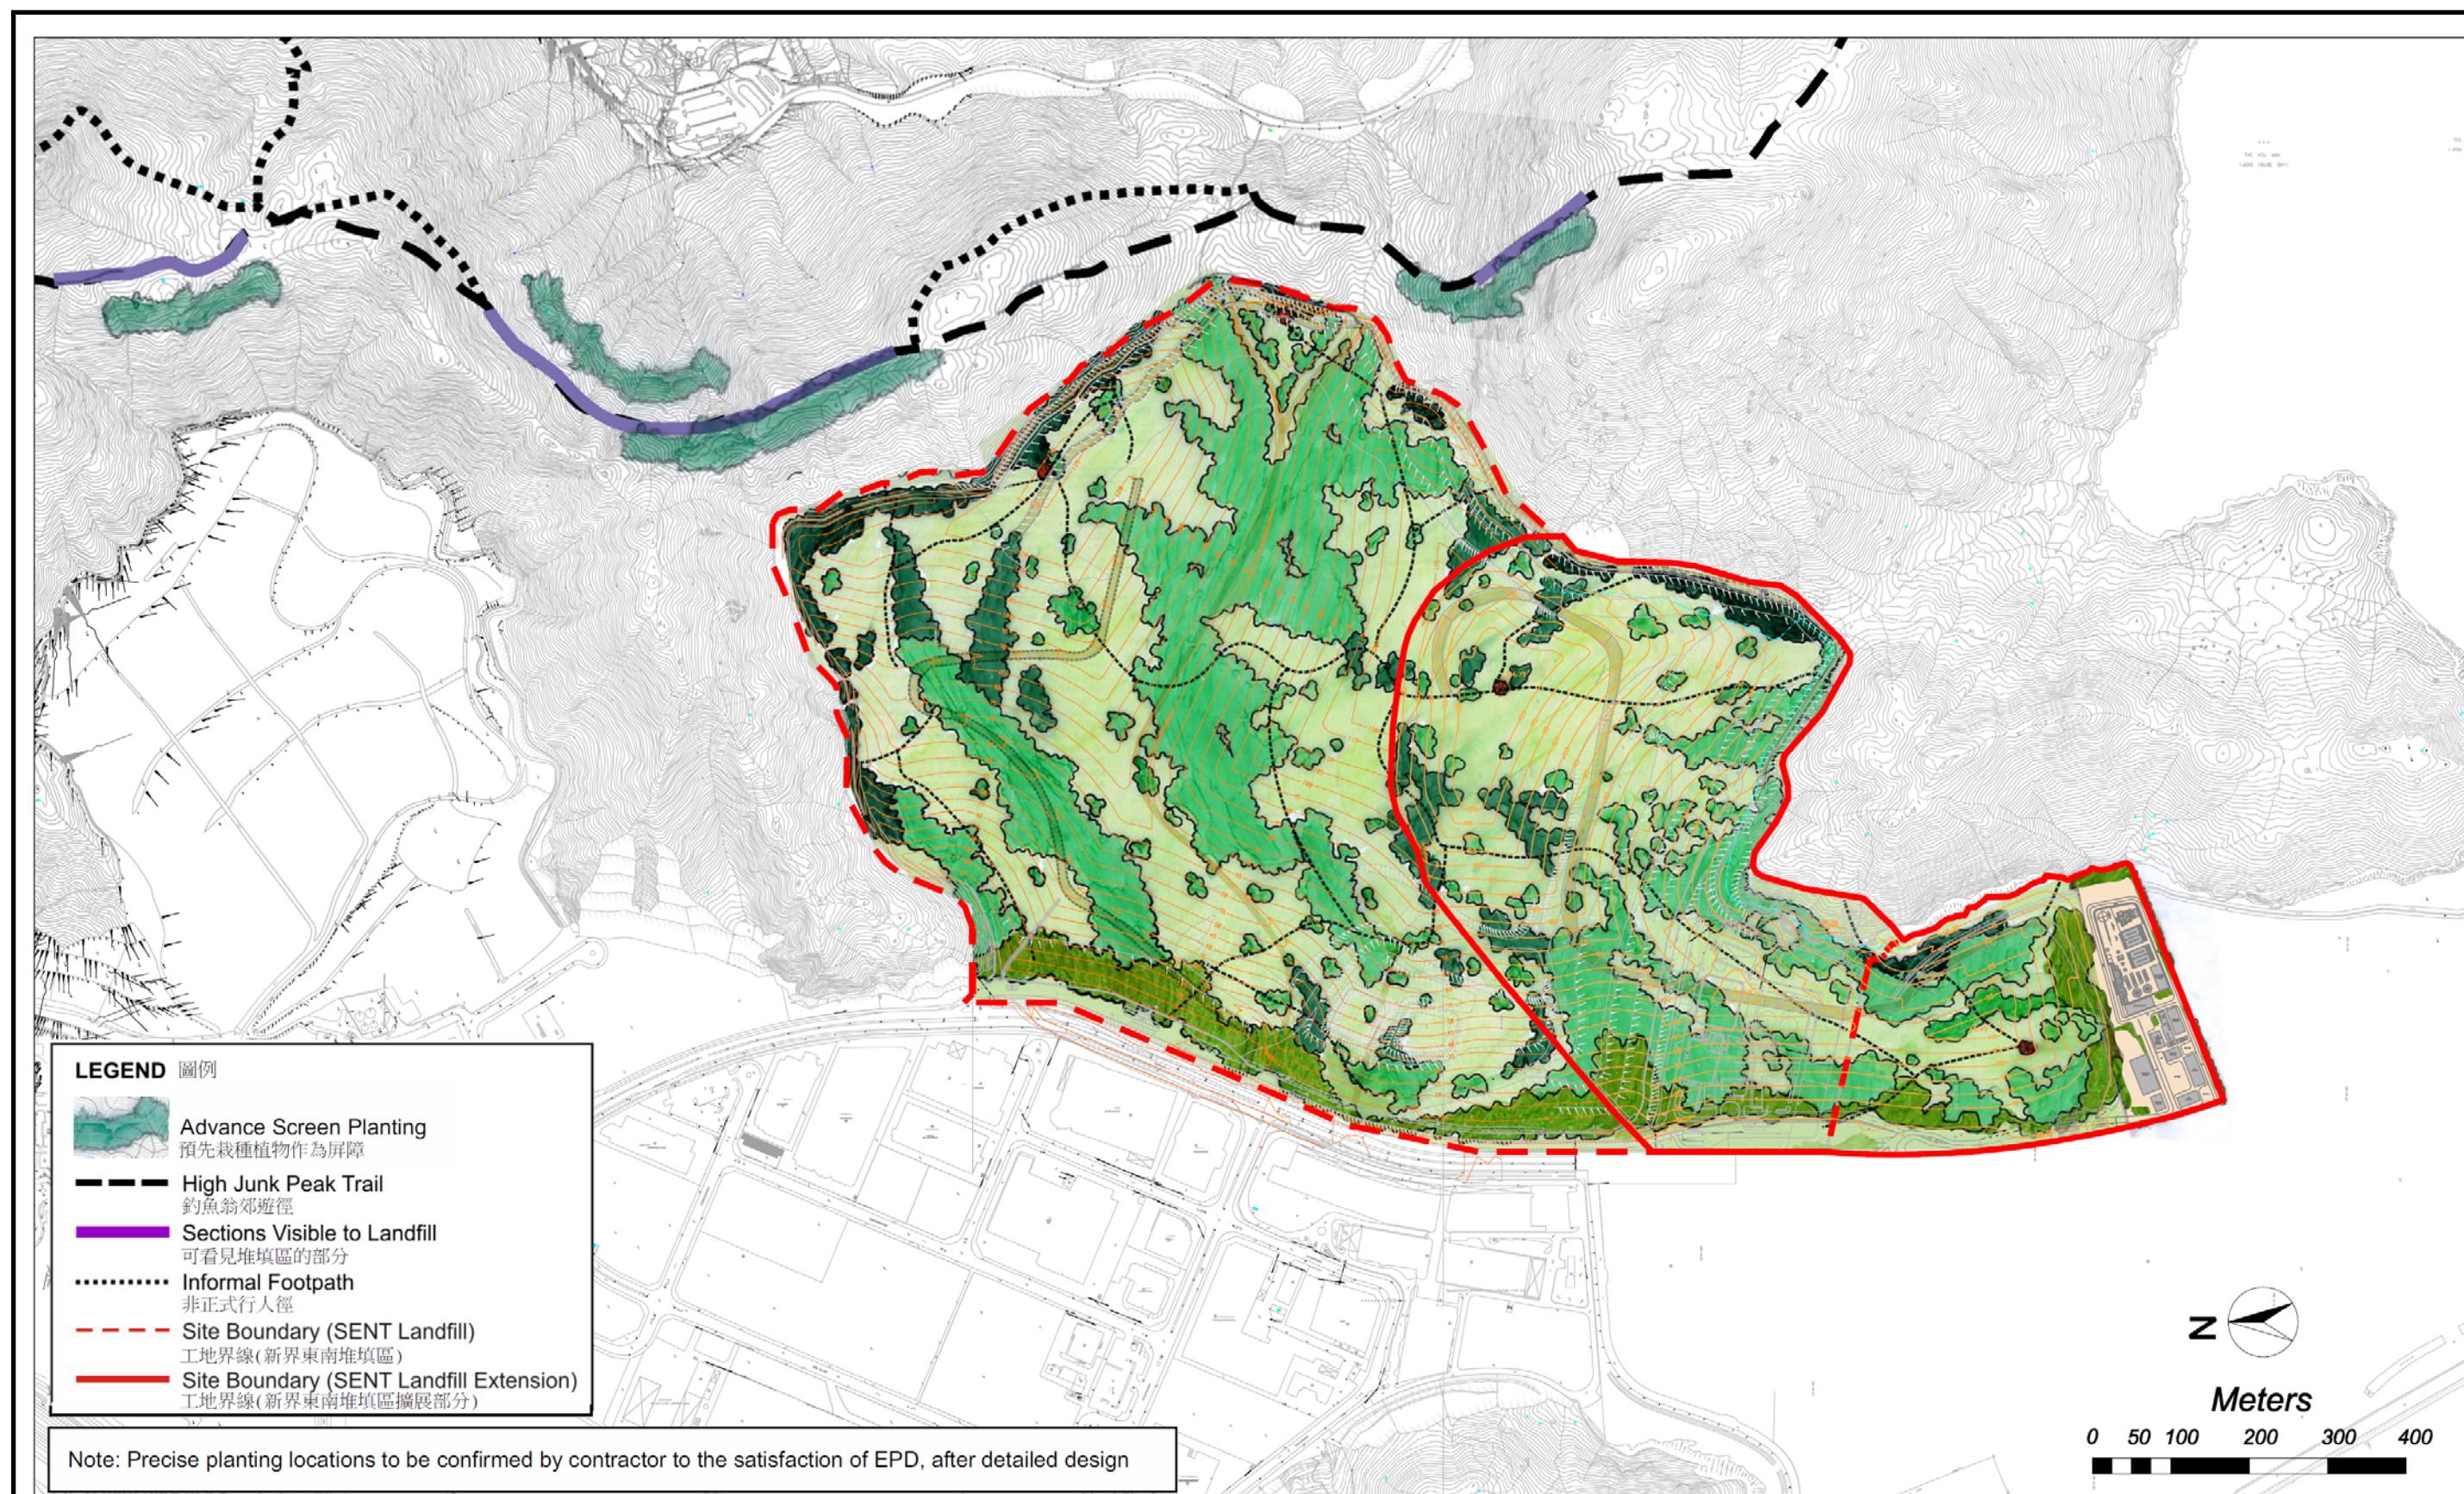

Project Title: South East New Territories (SENT) Landfill Extension

工程項目名稱：新界東南堆填區擴展計劃

Figure 2 : Landscape and Visual Mitigation Measures

圖 2：景觀及視覺緩解措施

(This figure was prepared based on Attachment 1 of the VEP Application No. VEP-521/2016)
(本圖是根據更改環境許可證申請文件 - 申請書編號：VEP-521/2016 所提交的附件 1 編制)

