


LEGEND:

- ABOVE GROUND STRUCTURE
- - - UNDERGROUND STRUCTURE
- WORKS AREA
- ⬇ NOISE ASSESSMENT POINT
- ⊙ STATION ENTRANCE
- ⊙ VENT SHAFT

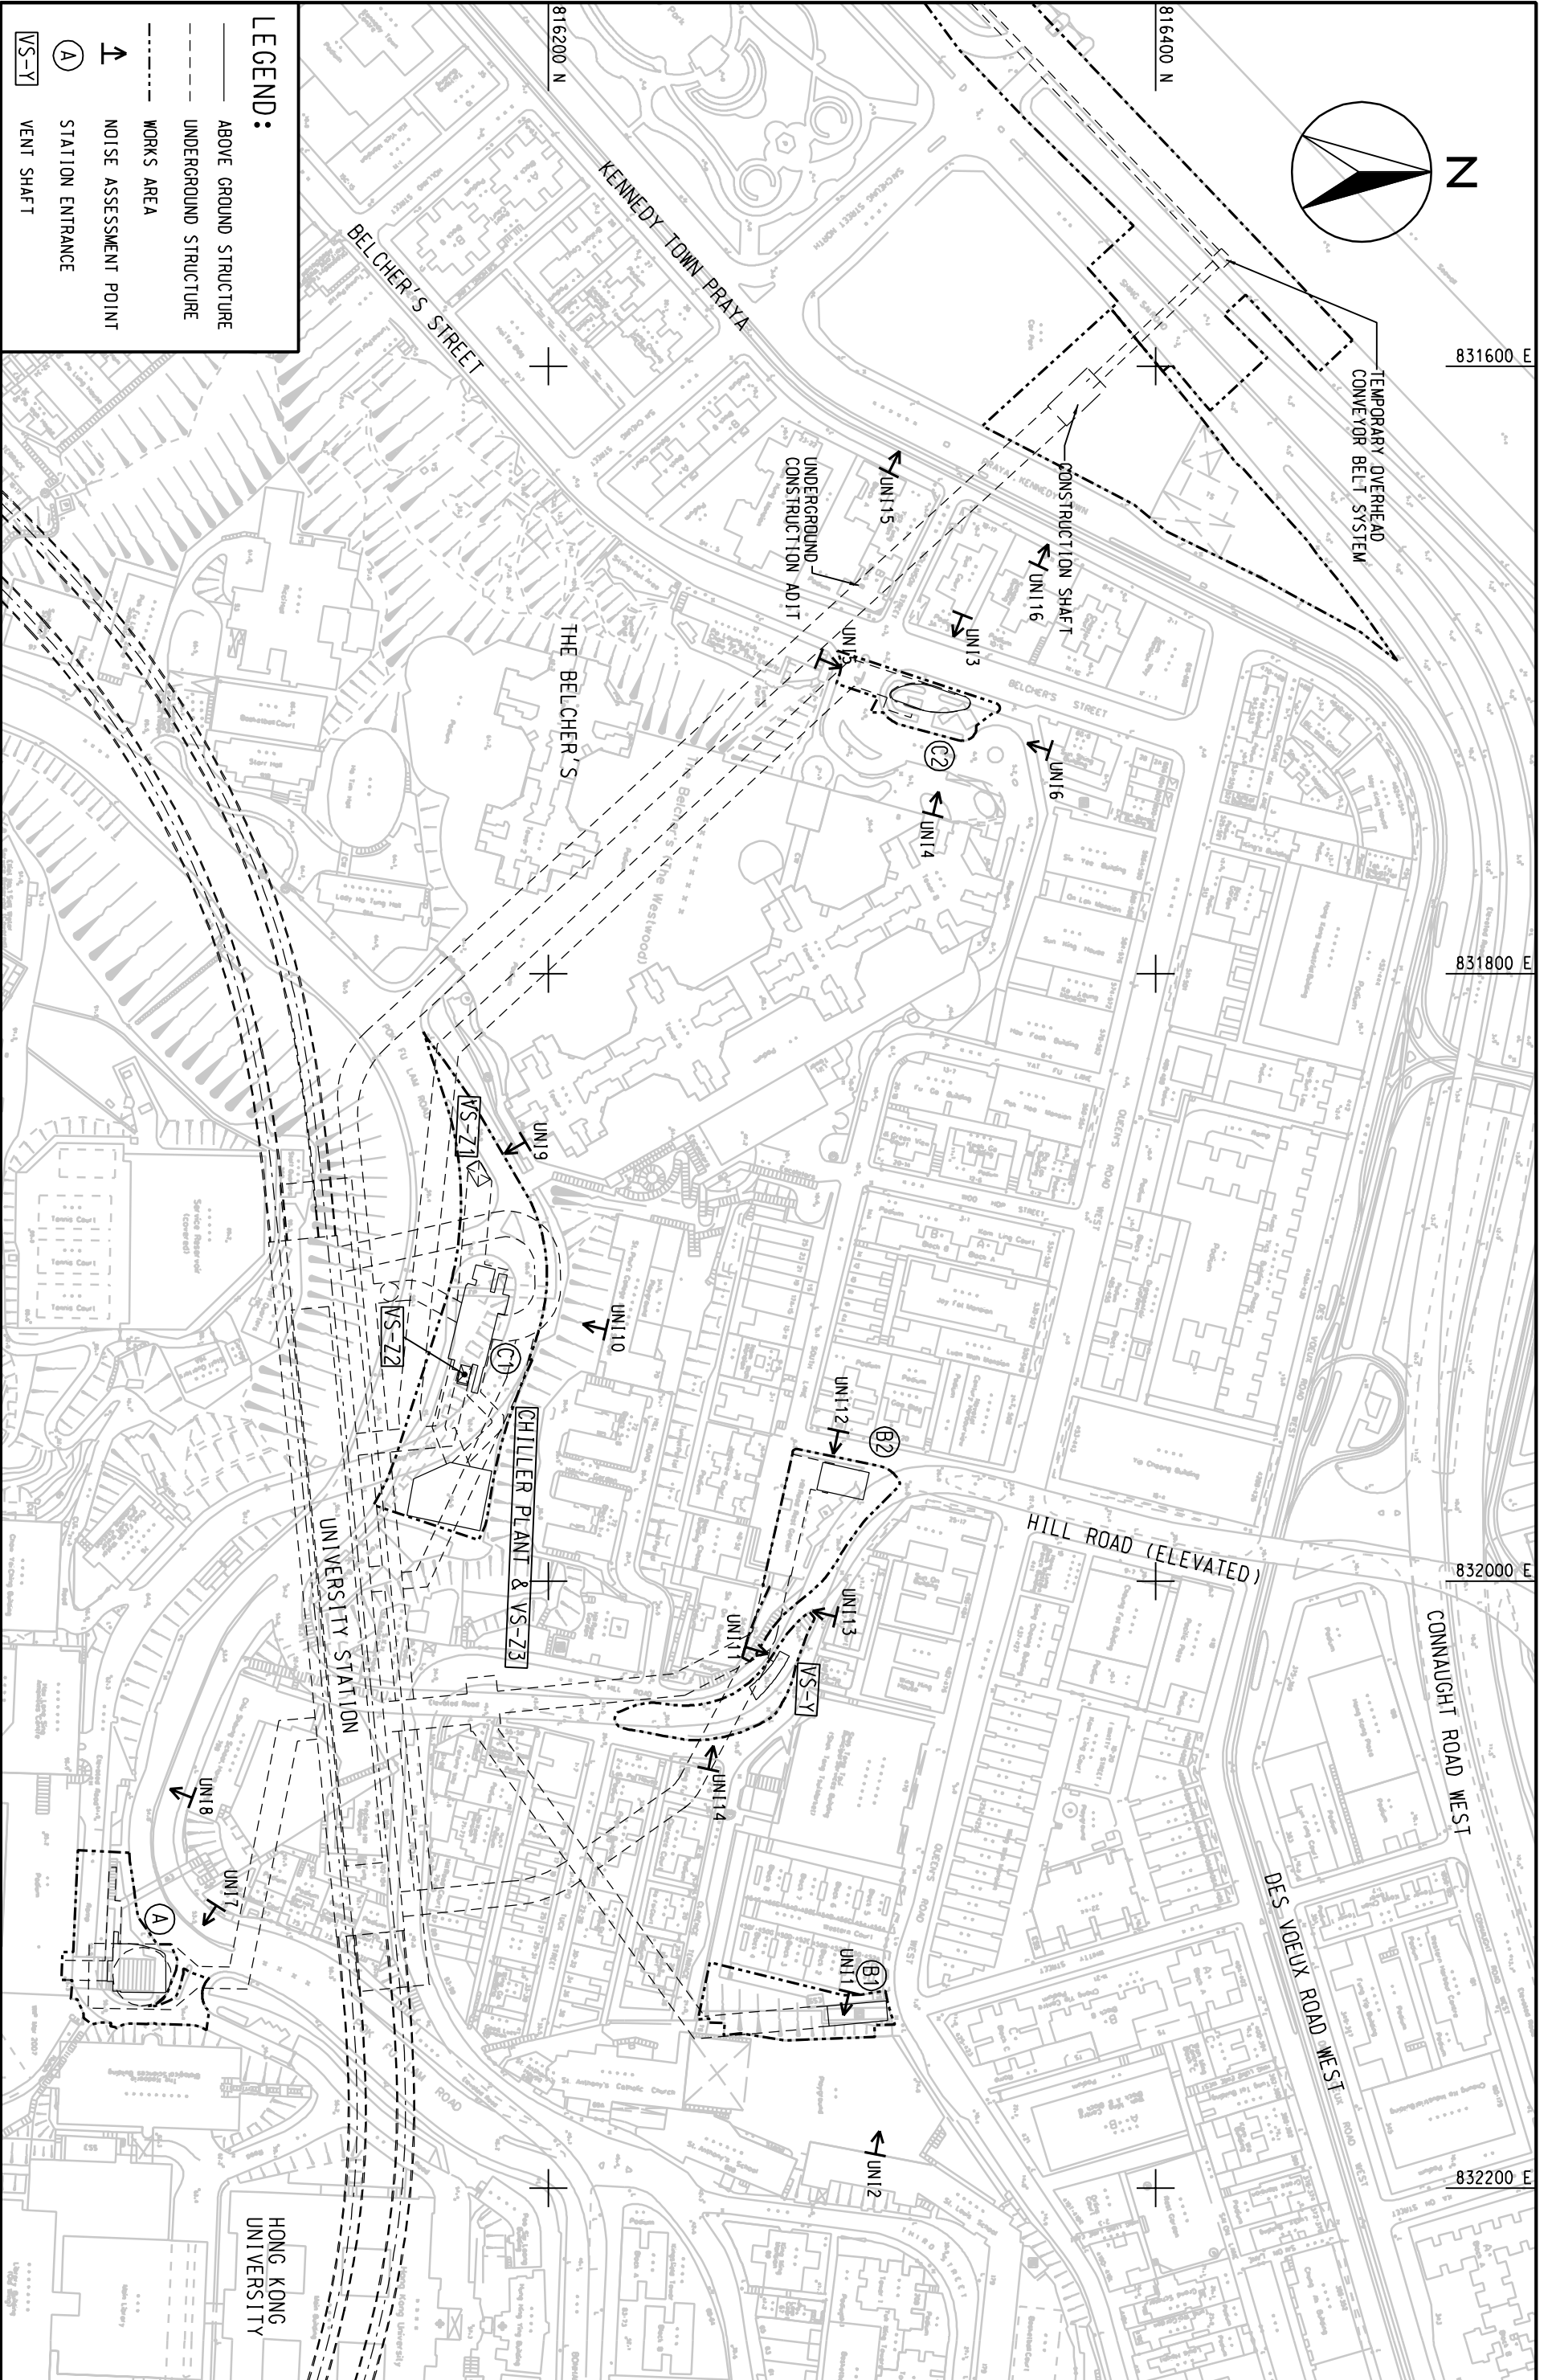

ENSR
MAUNSELL
ENSR Asia (HK) Ltd.

AECOM

WEST ISLAND LINE ENVIRONMENTAL IMPACT ASSESSMENT
LOCATIONS OF REPRESENTATIVE NOISE SENSITIVE RECEIVERS (CONSTRUCTION PHASE)

SCALE	A3 1:2000	DATE	DEC. 2007
CHECK	-	DRAWN	CXH
JOB NO.	60017115	DRAWING NO.	FIG 3.4
		REV	-