


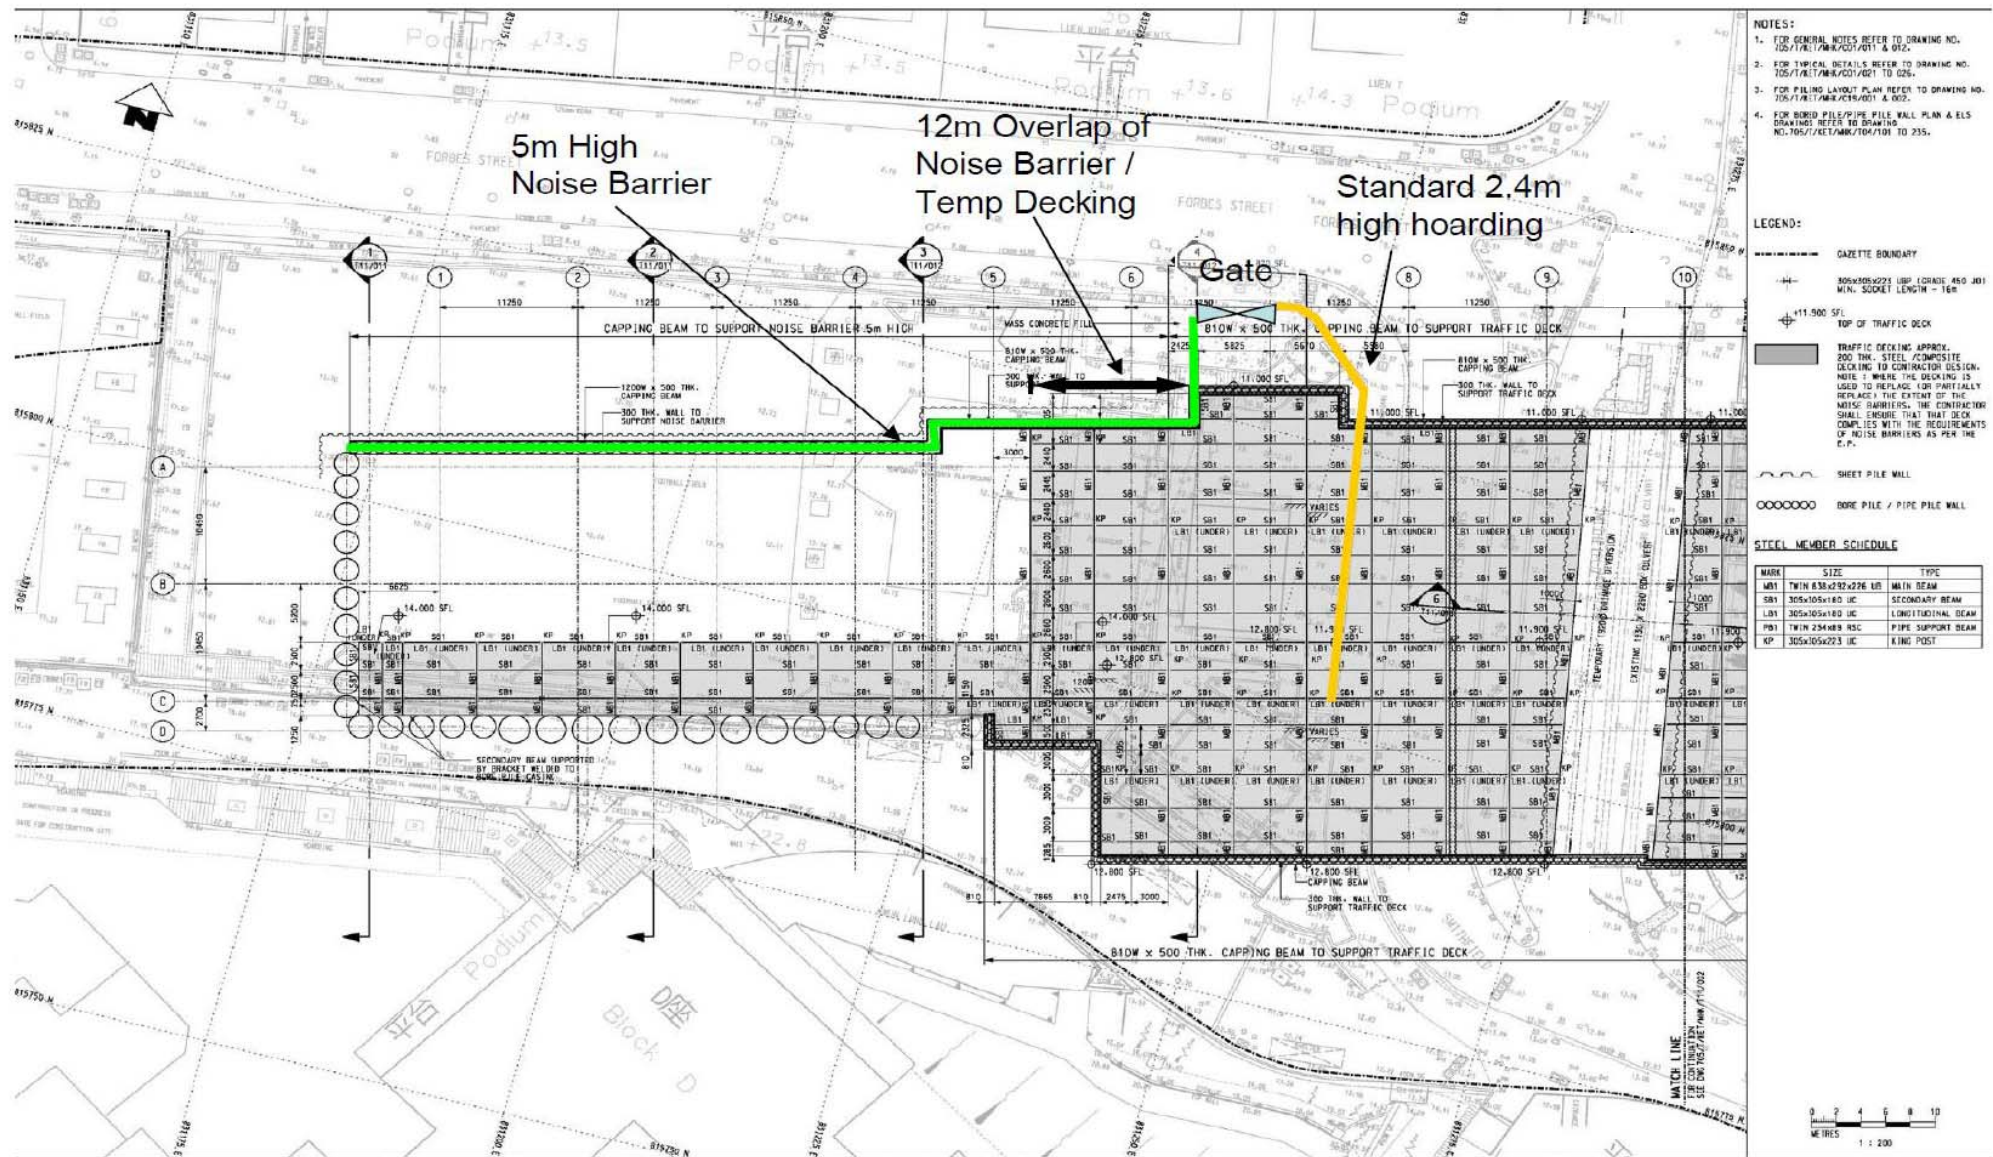

Project Title: West Island Line
工程項目名稱: 西港島綫

Environmental Permit No. : EP-313/2008/B
環境許可證編號 : EP-313/2008/B

Figure 5: Approximate Extend of Decking at Works Area C
圖 5: 施工區丙的大概鋪蓋範圍

(This figure was prepared based on Figure 1.9 of the report submitted under VEP Application (Register No.: VEP-294/2009))
 (本圖是根據更改環境許可證申請文件(申請書編號: VEP-294/2009)所提交的報告圖 1.9 編制)