


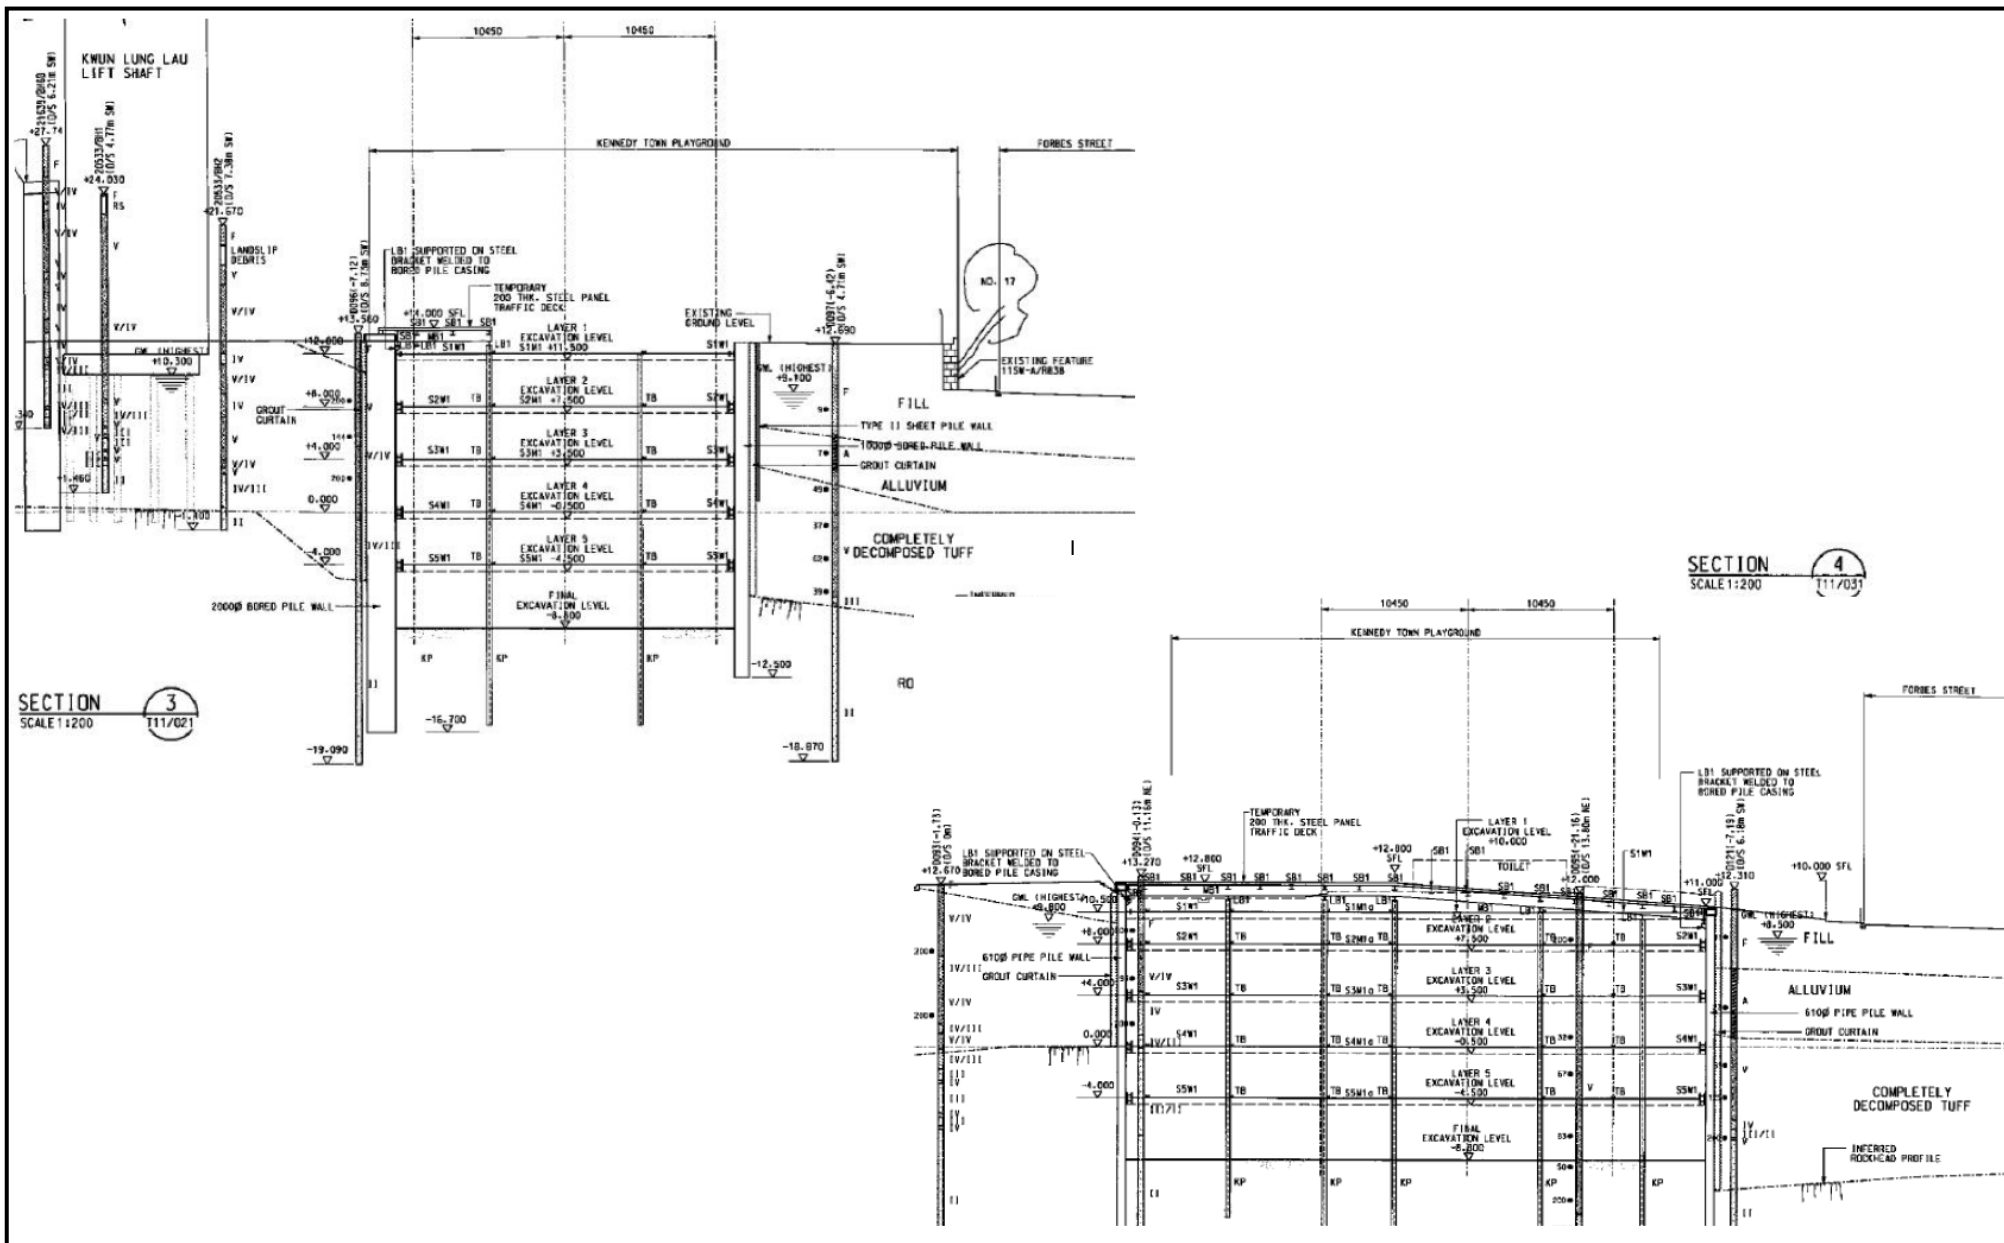

Project Title: West Island Line
工程項目名稱：西港島綫

Environmental Permit No. : EP-313/2008/B
 環境許可證編號 : EP-313/2008/B

Figure 7: Sections of Decking at Works Area C
圖 7: 施工區內的大概鋪蓋切面圖

(This figure was prepared based on Figure 1.11 of the report submitted under VEP Application (Register No.: VEP-294/2009)
 (本圖是根據更改環境許可證申請文件(申請書編號：VEP-294/2009)所提交的報告圖 1.11 編制)