


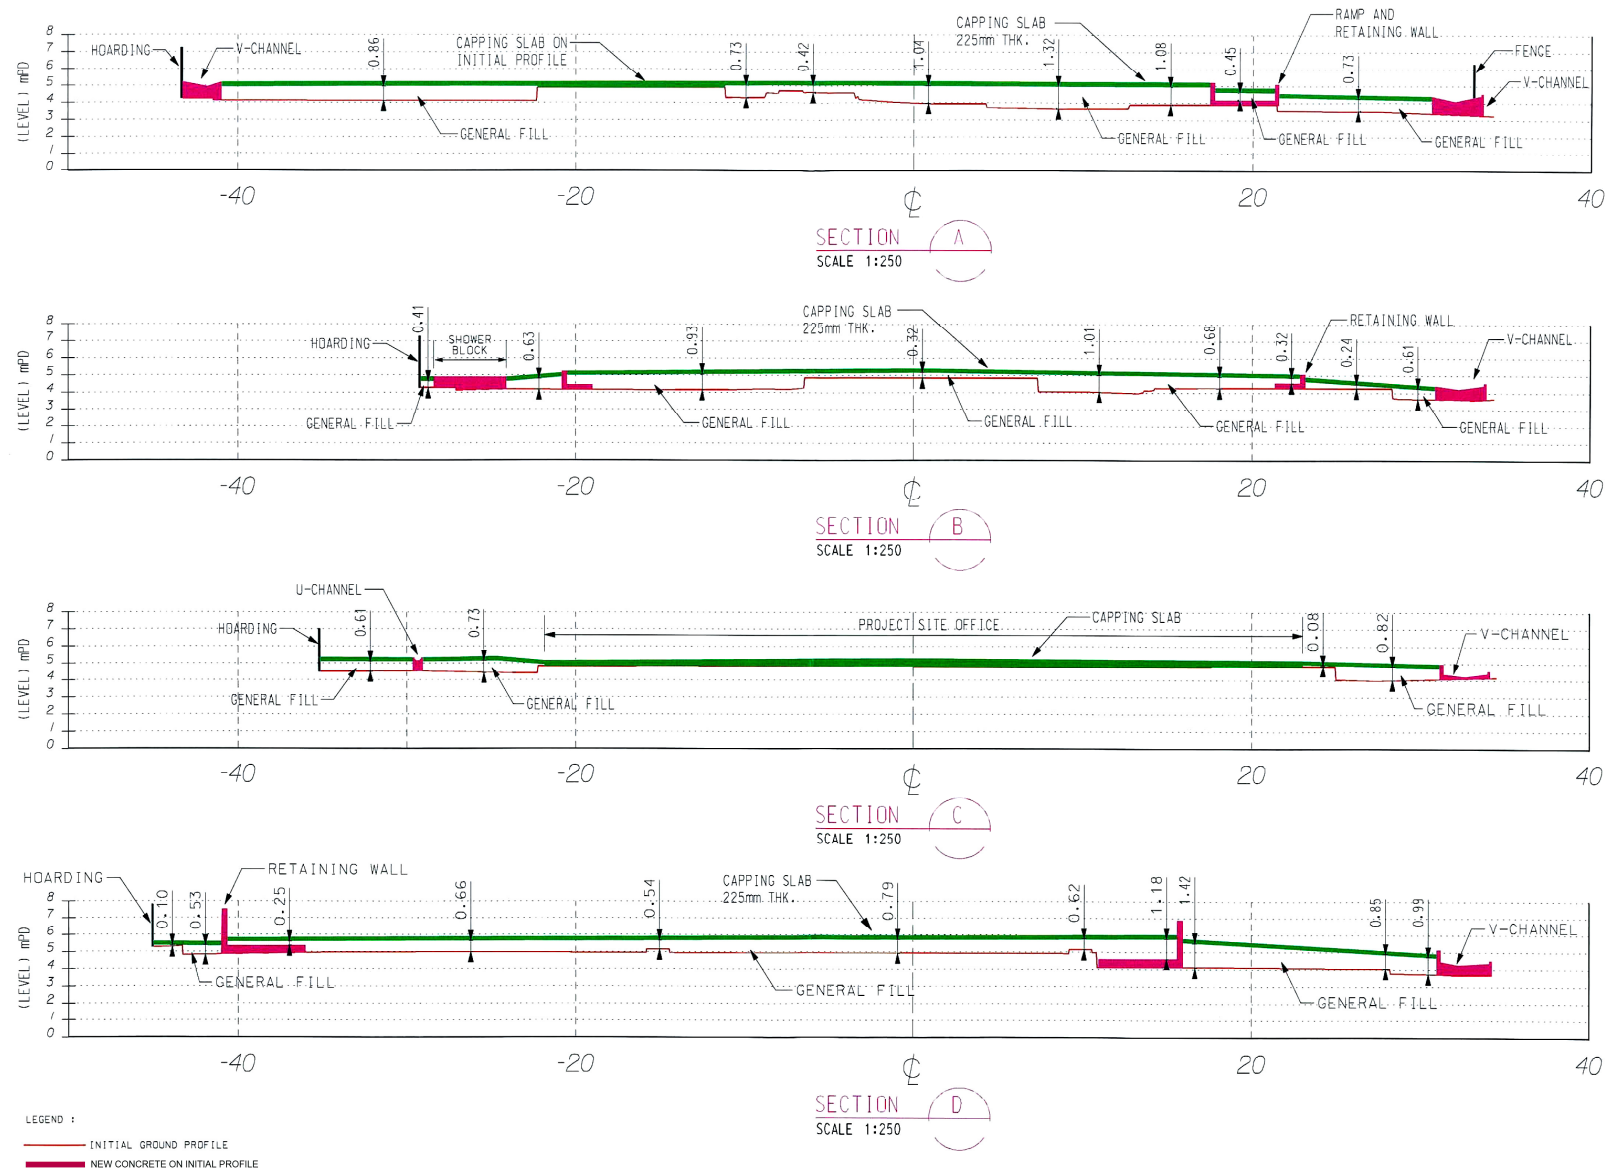

Project Title: West Island Line
工程項目名稱: 西港島綫

Environmental Permit No. : EP-313/2008/F
環境許可證編號 : EP-313/2008/F

Figure 17: Mitigation Design at Works Area B
圖 17: 乙施工區的緩解設計

(This figure was prepared based Drawing No.714/K/300/SUR/C80/003A of the VEP application No.VEP-333/2010)
(本圖是根據申請更改環境許可證申請編號 VEP-333/2010 圖 714/K/300/SUR/C80/003A 編制)