


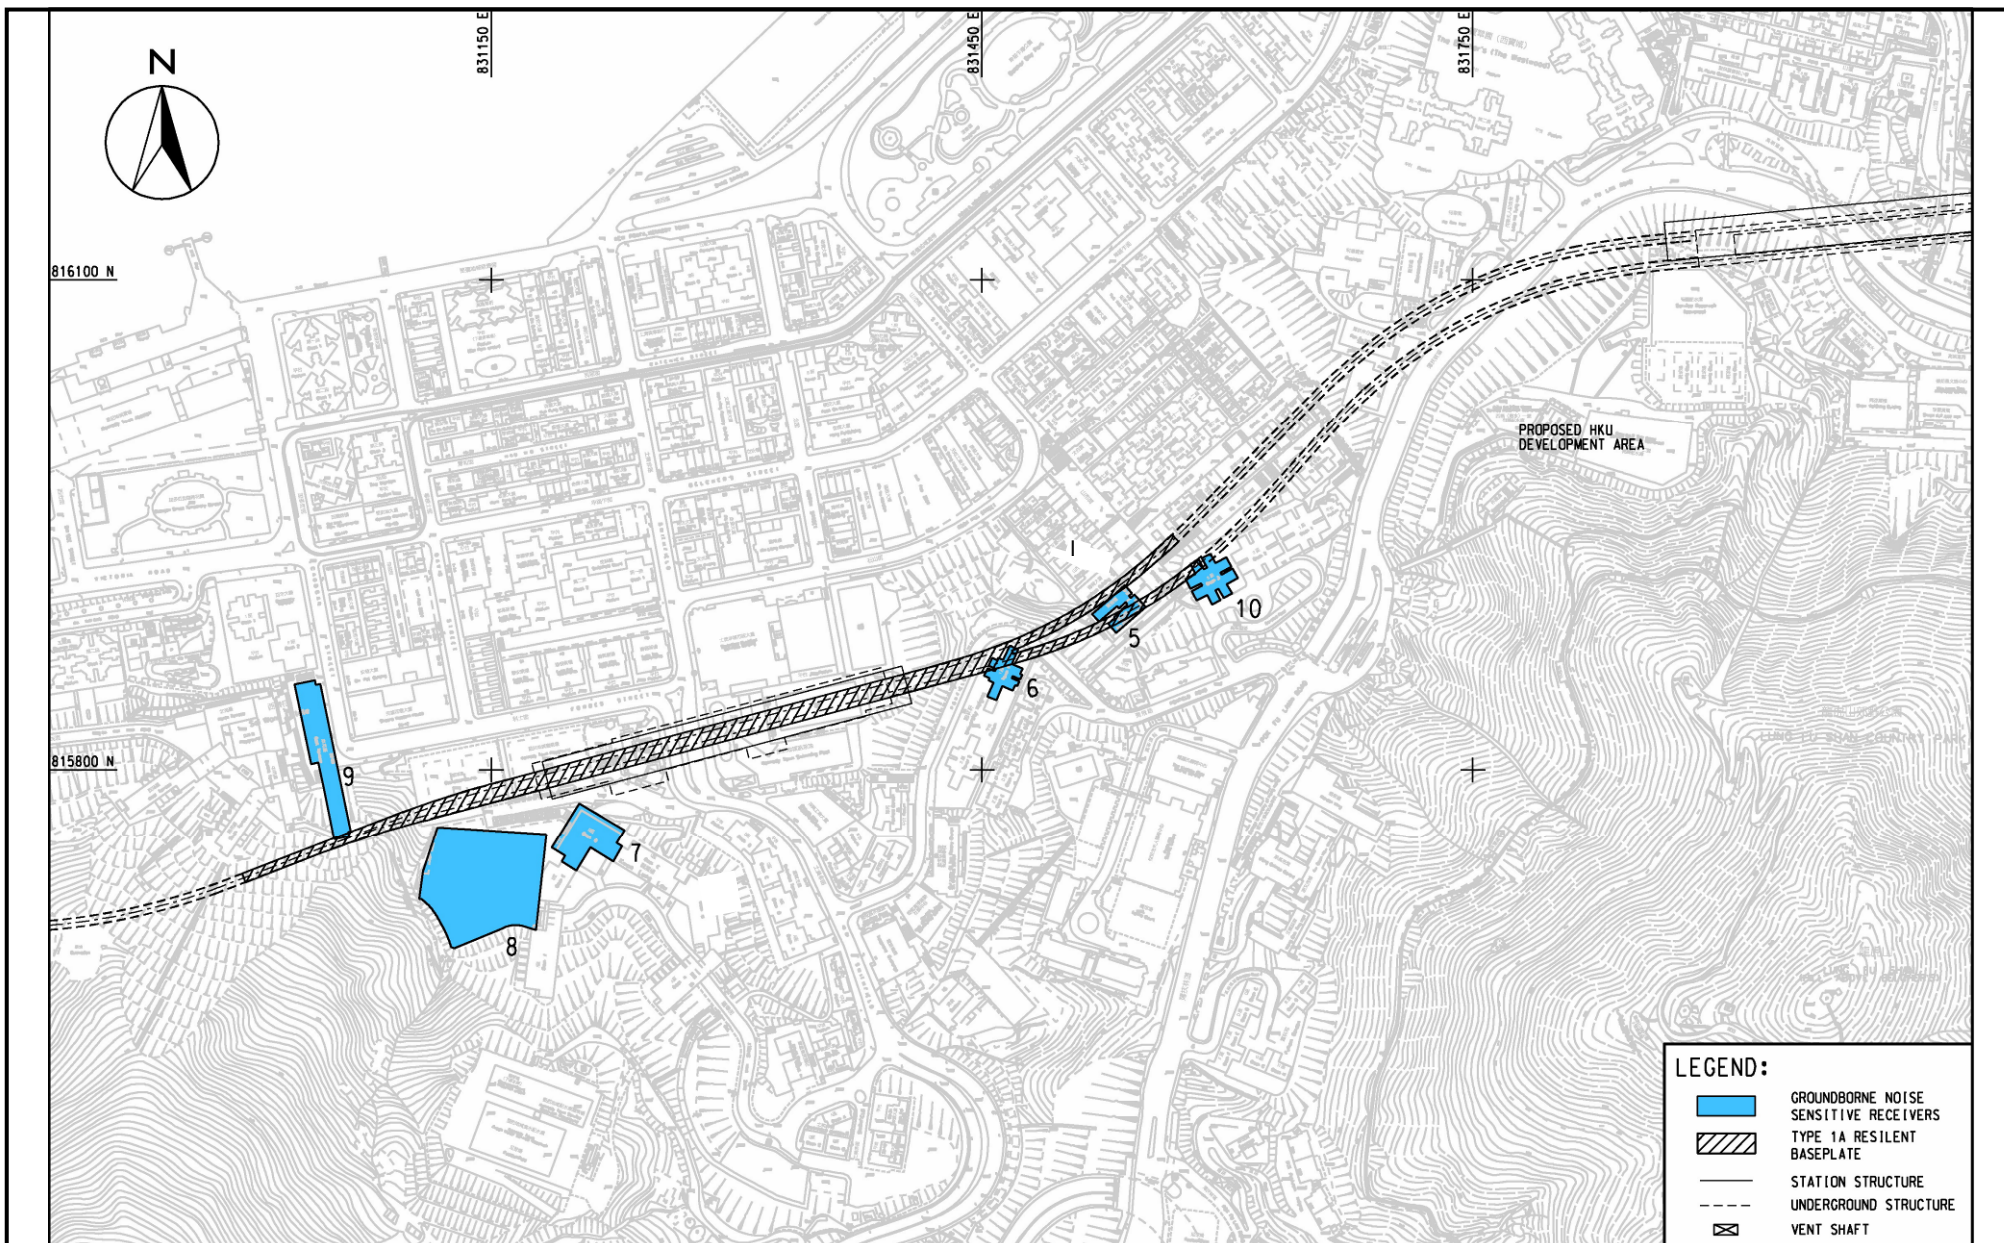

- LEGEND:**
- GROUNDBORNE NOISE SENSITIVE RECEIVERS
 - TYPE 1A RESILIENT BASEPLATE
 - STATION STRUCTURE
 - UNDERGROUND STRUCTURE
 - + VENT SHAFT



Project Title: West Island Line
工程項目名稱：西港島綫

Environmental Permit No. : EP-313/2008/F
 環境許可證編號 : EP-313/2008/F

Figure 18: Rail Track Type
圖 18: 列車路軌類形

(This figure was prepared based on Figure 4.7 of the EIA report (Register No.: AEIAR-126/2008))
 (本圖是根據環評報告 (登記冊編號 AEIAR-126/2008) 圖 4.7 編制)