


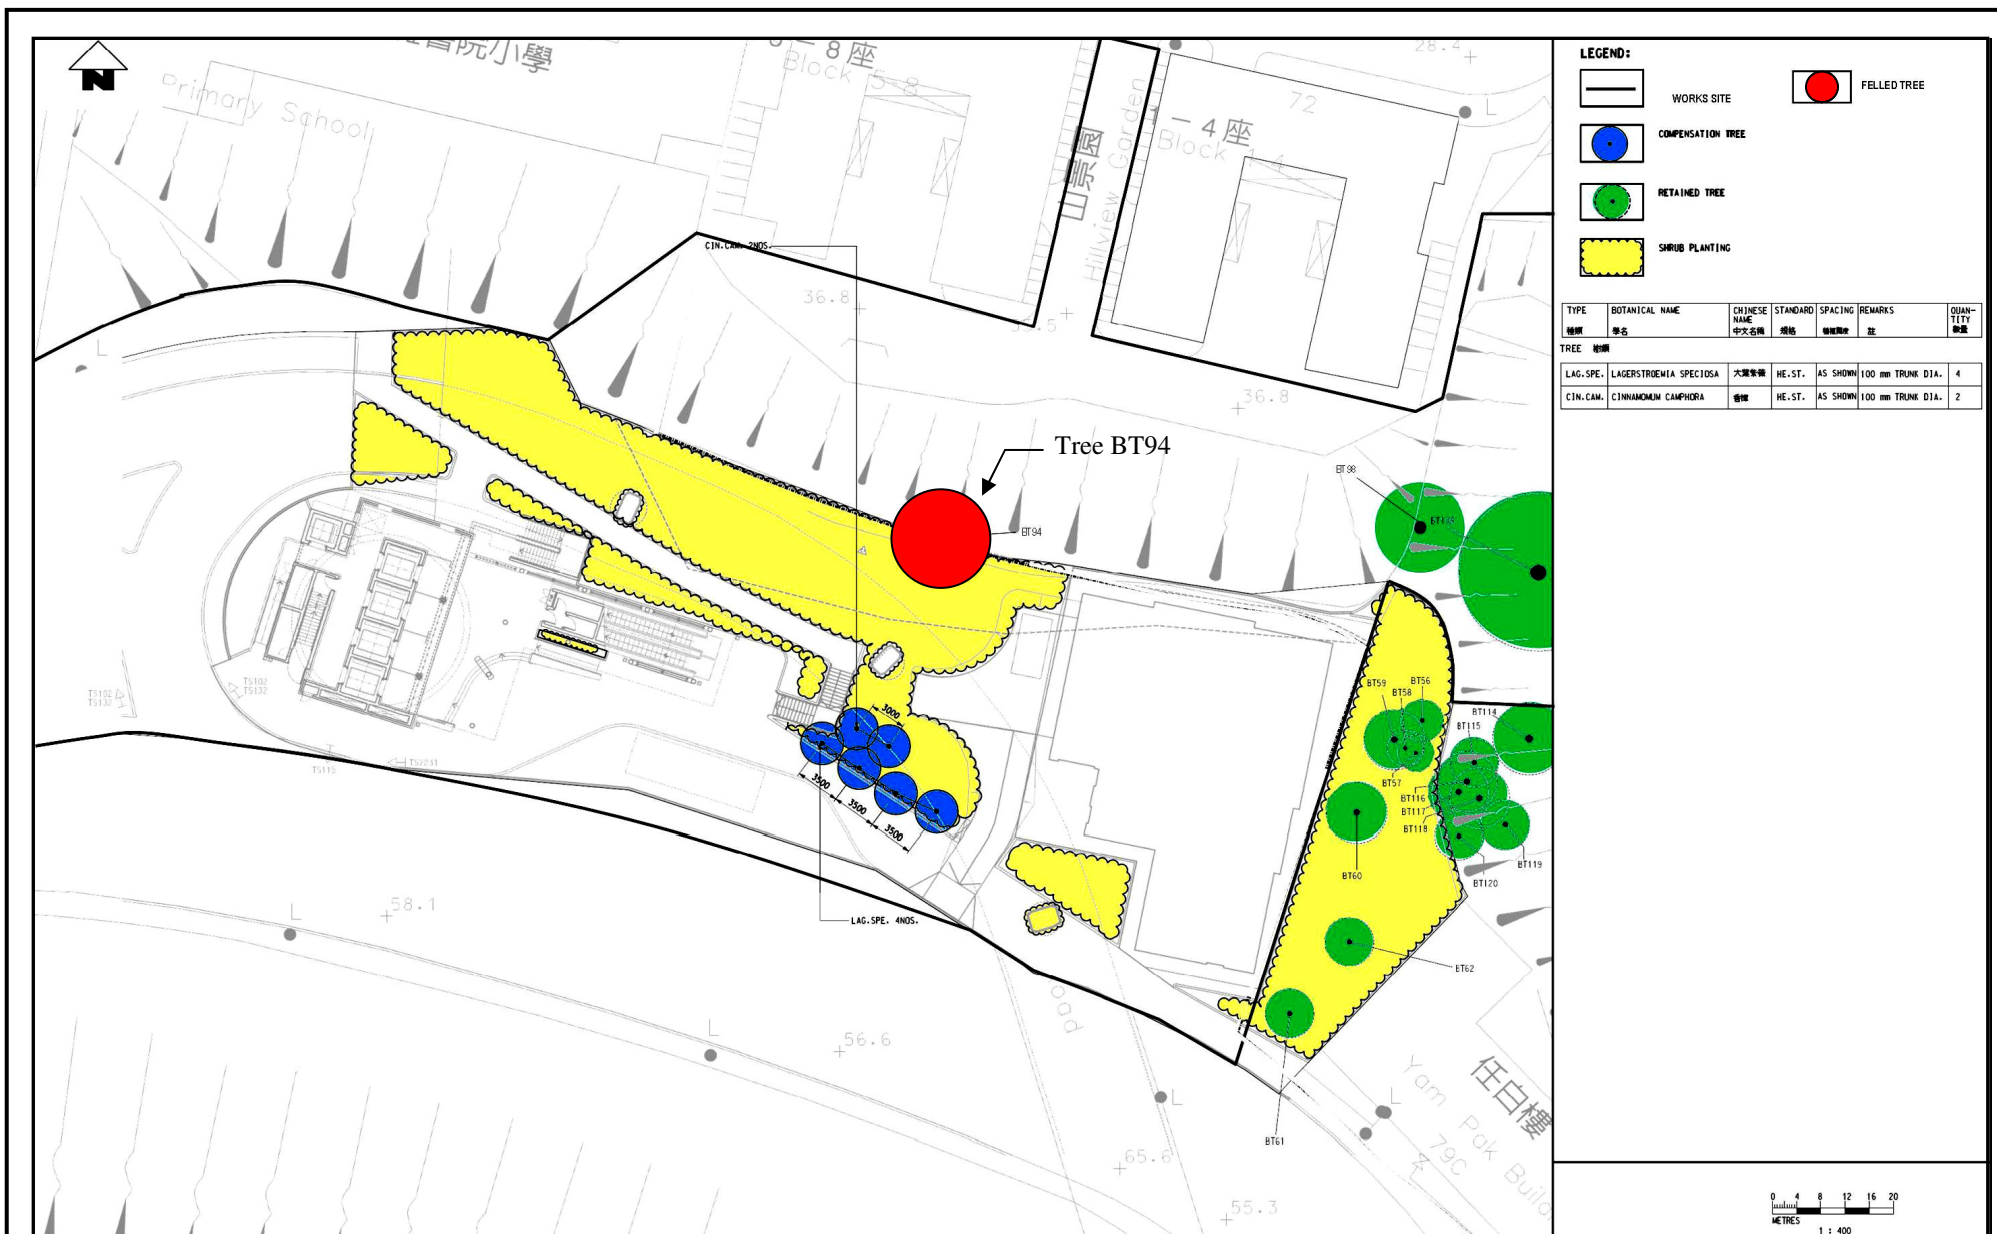

Project Title: West Island Line
工程項目名稱：西港島綫

Environmental Permit No. : EP-313/2008/F
環境許可證編號 : EP-313/2008/F

Figure 9: Tree Compensation Plan of Works Area I (LSCD Site)
圖 9: 工地 I 的樹補償計劃 (康樂及文化事務署地段)

(This figure was prepared based on Figure 2.6 of the report submitted under VEP Application (Register No.: VEP-298/2009))
(本圖是根據更改環境許可證申請文件(申請書編號：VEP-298/2009)所提交的報告圖 2.6 編制)