

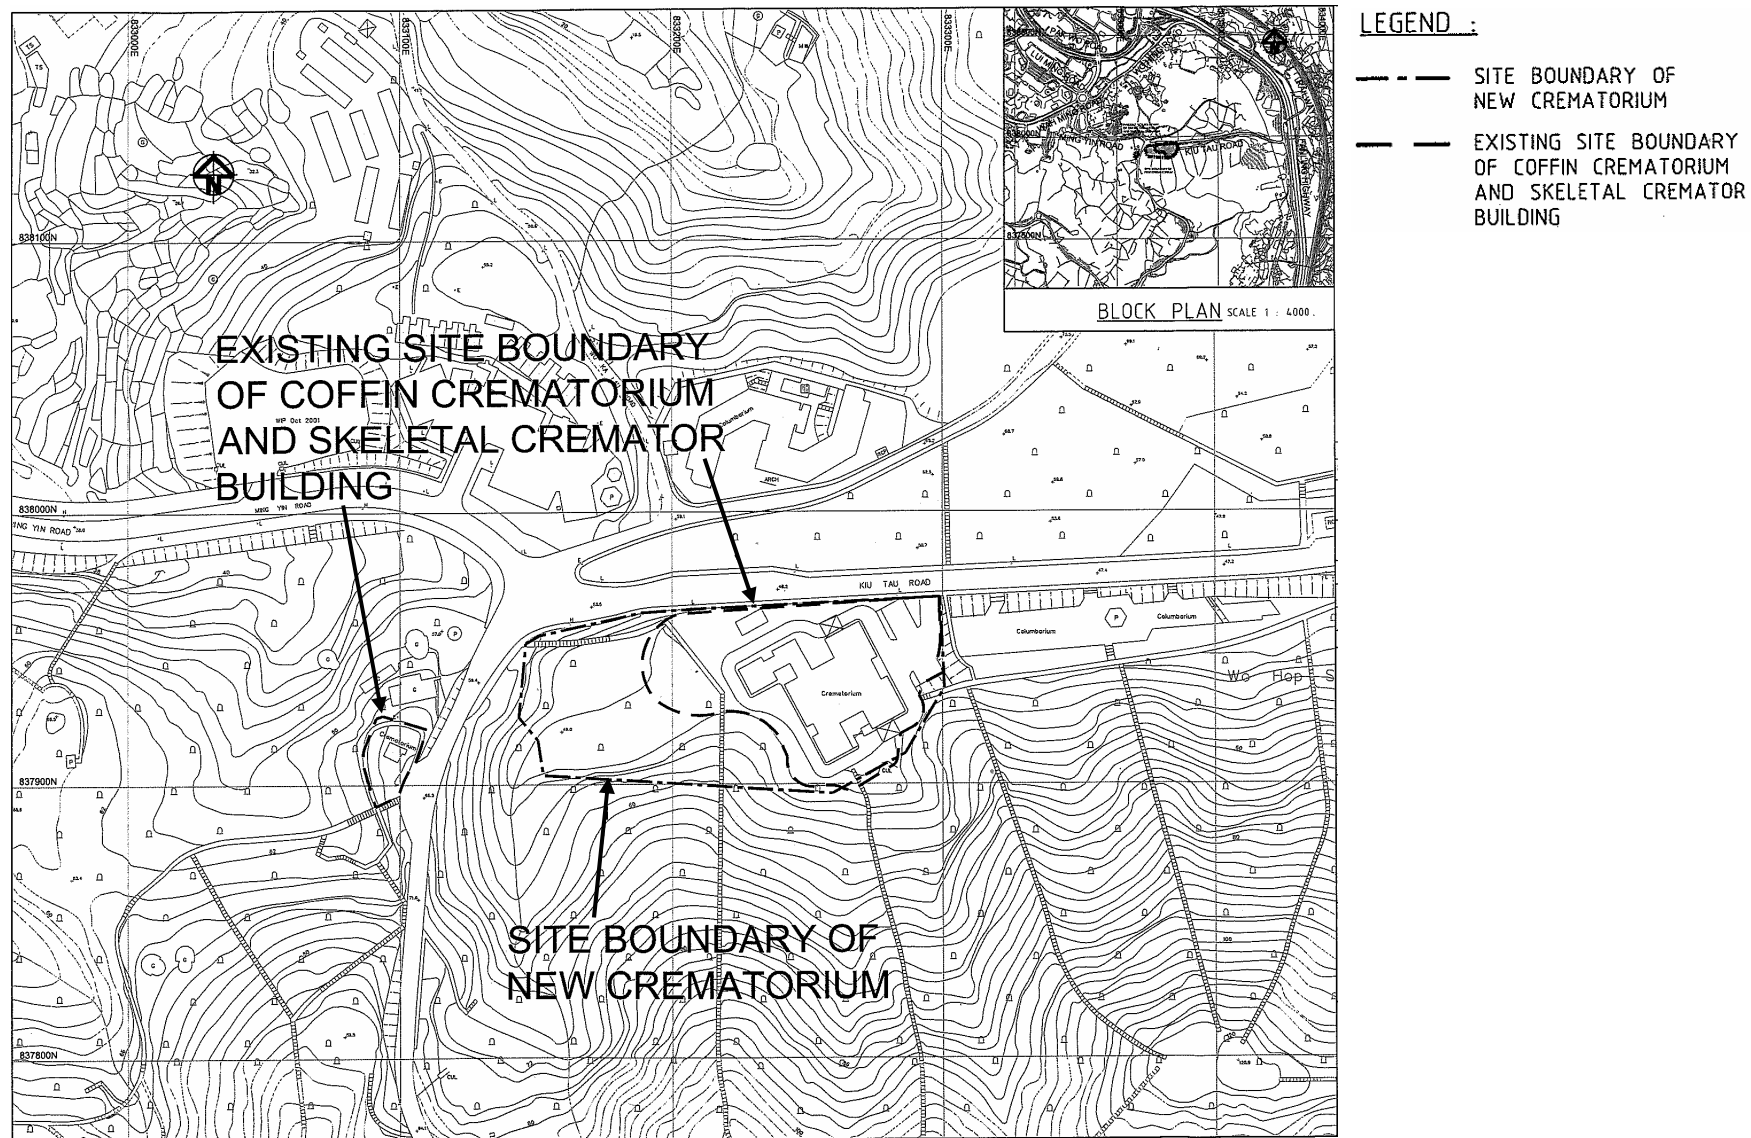


Figure 1 Provision of Cremators at Wo Hop Shek Crematorium (和合石火葬場重置火化爐工程)

圖一

Location Plan of the Project - 工程項目的位置圖

This figure was prepared based on Figure no. 1-1 of the EIA Report (No.: AEIAR-119/2008)

本圖是根據環境影響評估報告（編號：AEIAR-119/2008）圖 1-1 編制

Environmental Permit No. EP-329/2009

環境許可證編號 EP-329/2009

