
Appendix 3.13
Caline4 Road Plot

DATE 2008-6-19 16:18:38 LIC2

MAUNSELL | AECOM


Maunsell Consultants Asia Ltd


AGREEMENT NO. CE 35/2006 (CE)
KAI TAK DEVELOPMENT ENGINEERING STUDY CUM DESIGN AND
CONSTRUCTION OF ADVANCE WORKS-INVESTIGATION, DESIGN AND CONSTRUCTION

CALINE 4 ROAD PLOT

(SHEET 1 OF 6)

SCALE	A3 1:20000	DATE	JAN. 2008
CHECK	-	DRAWN	JY
JOB No.	60022503	DRAWING No.	APPENDIX 3.13
		REV	

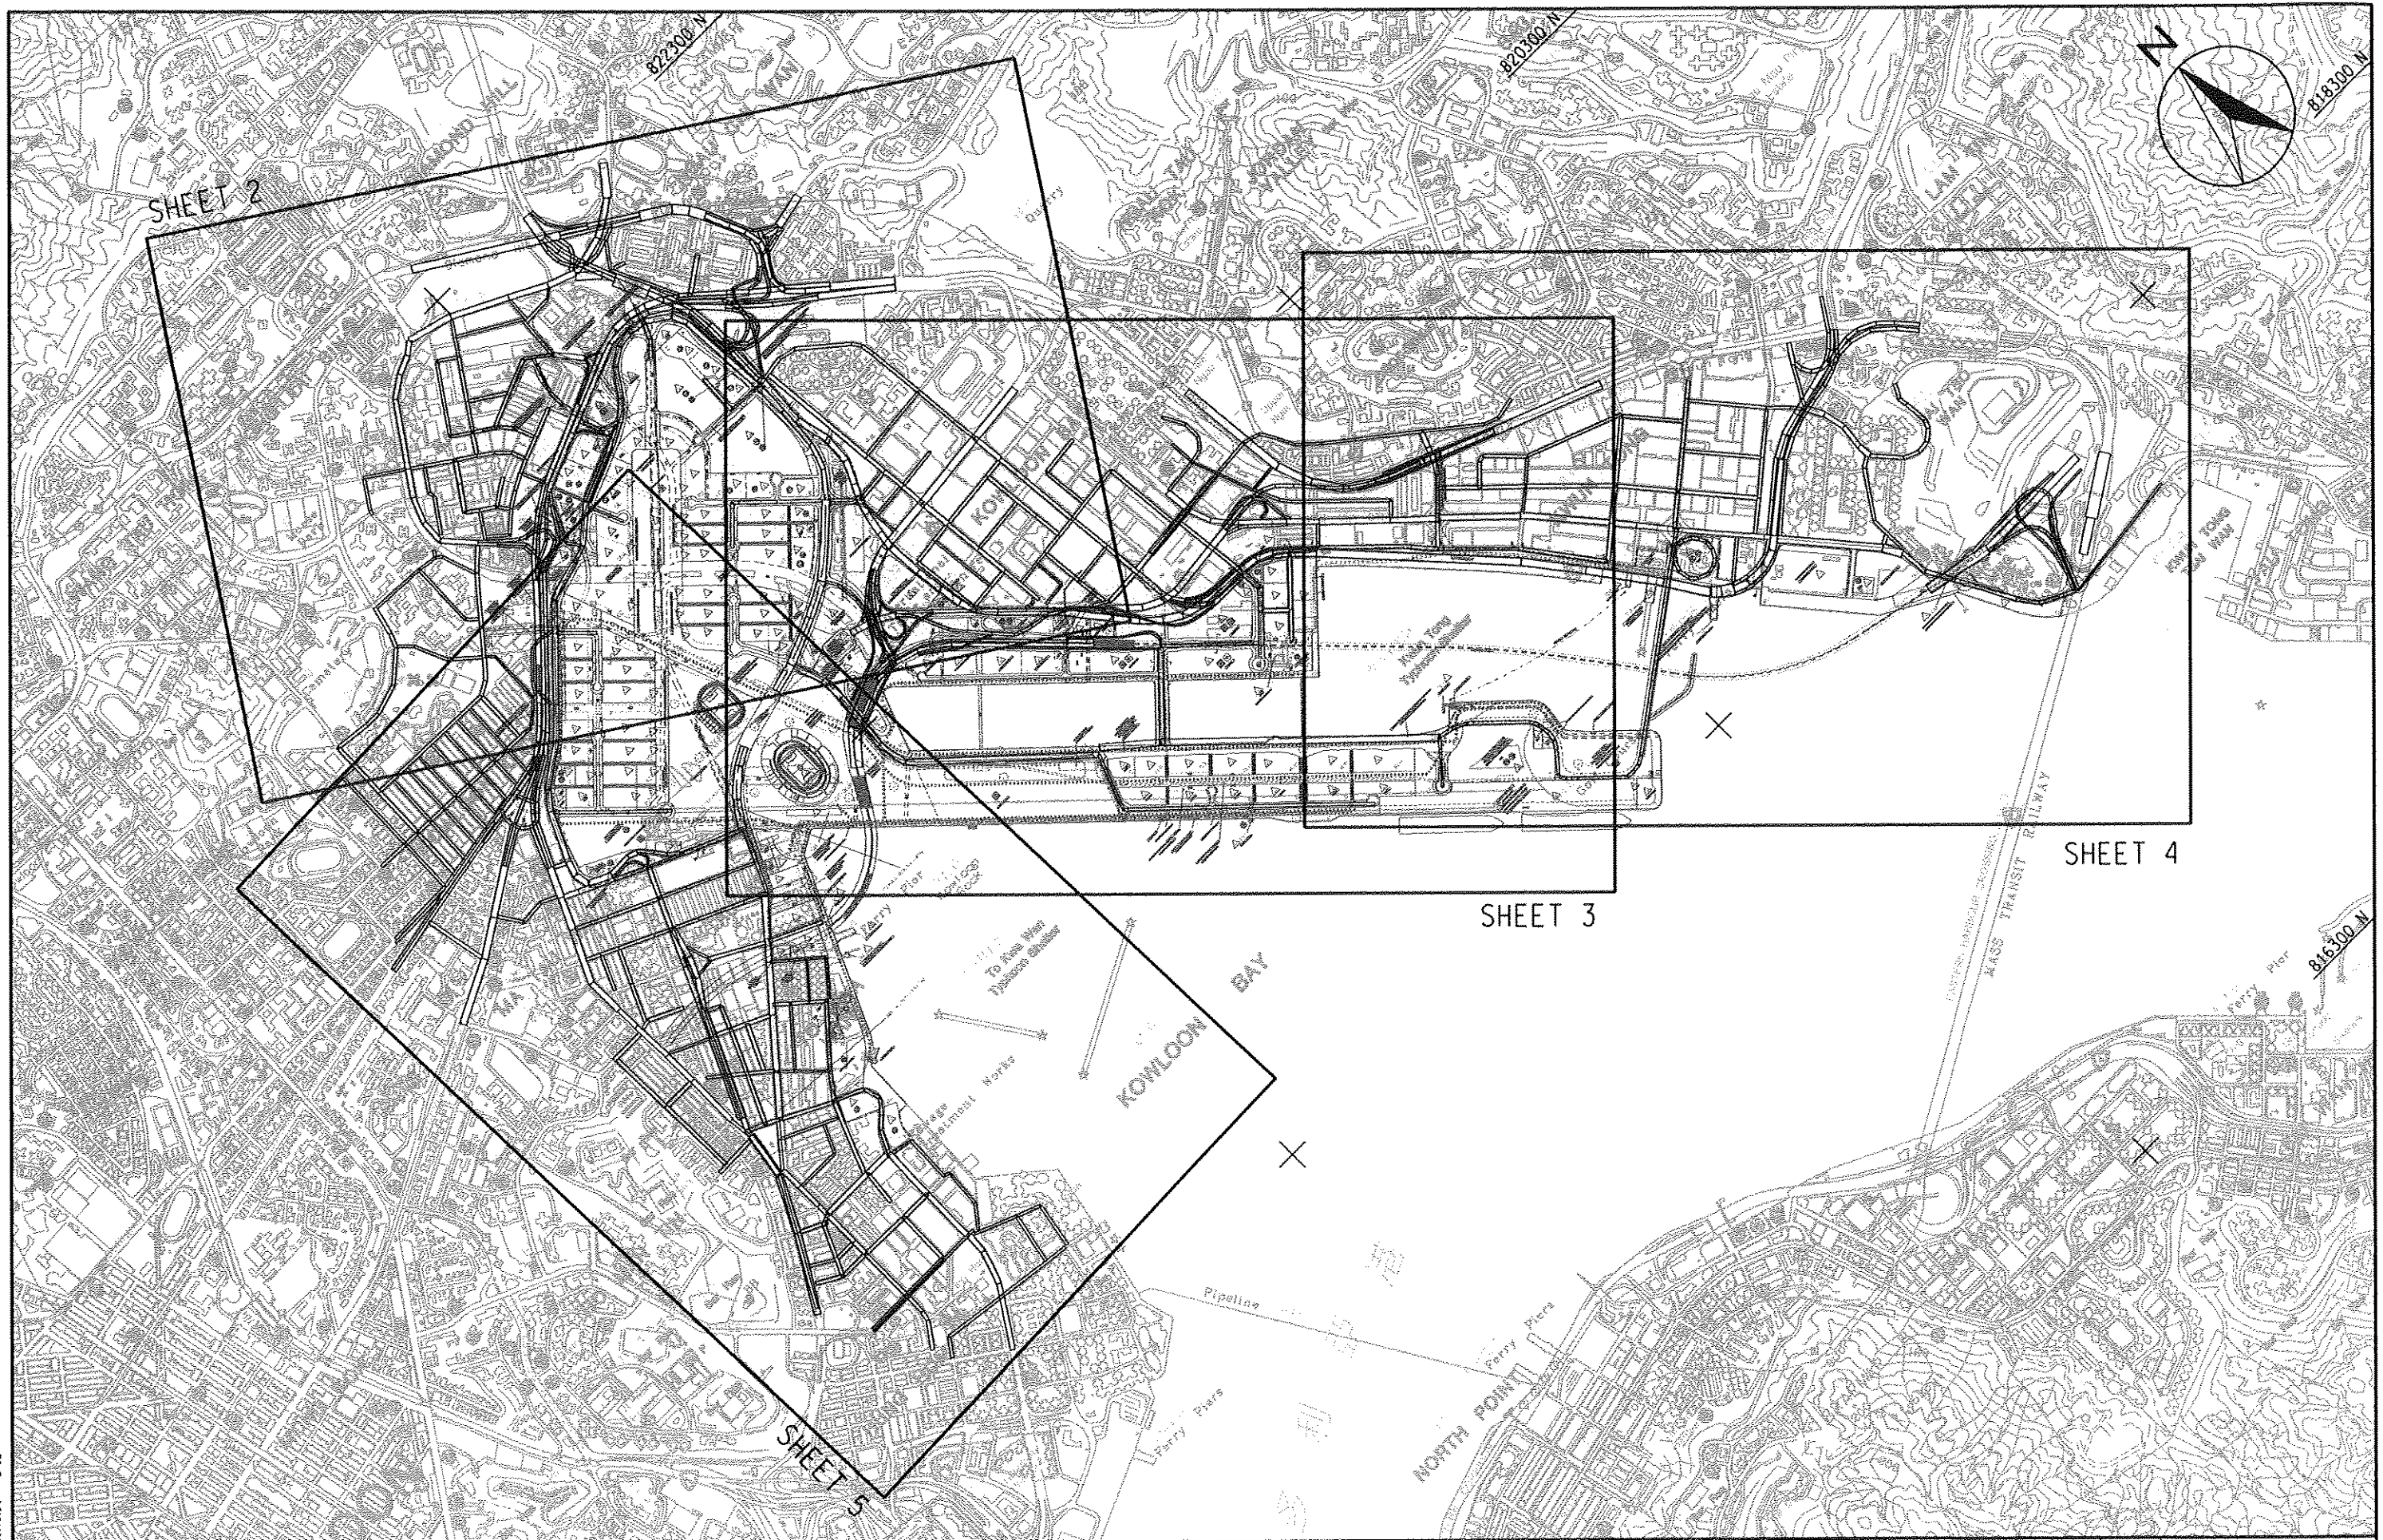

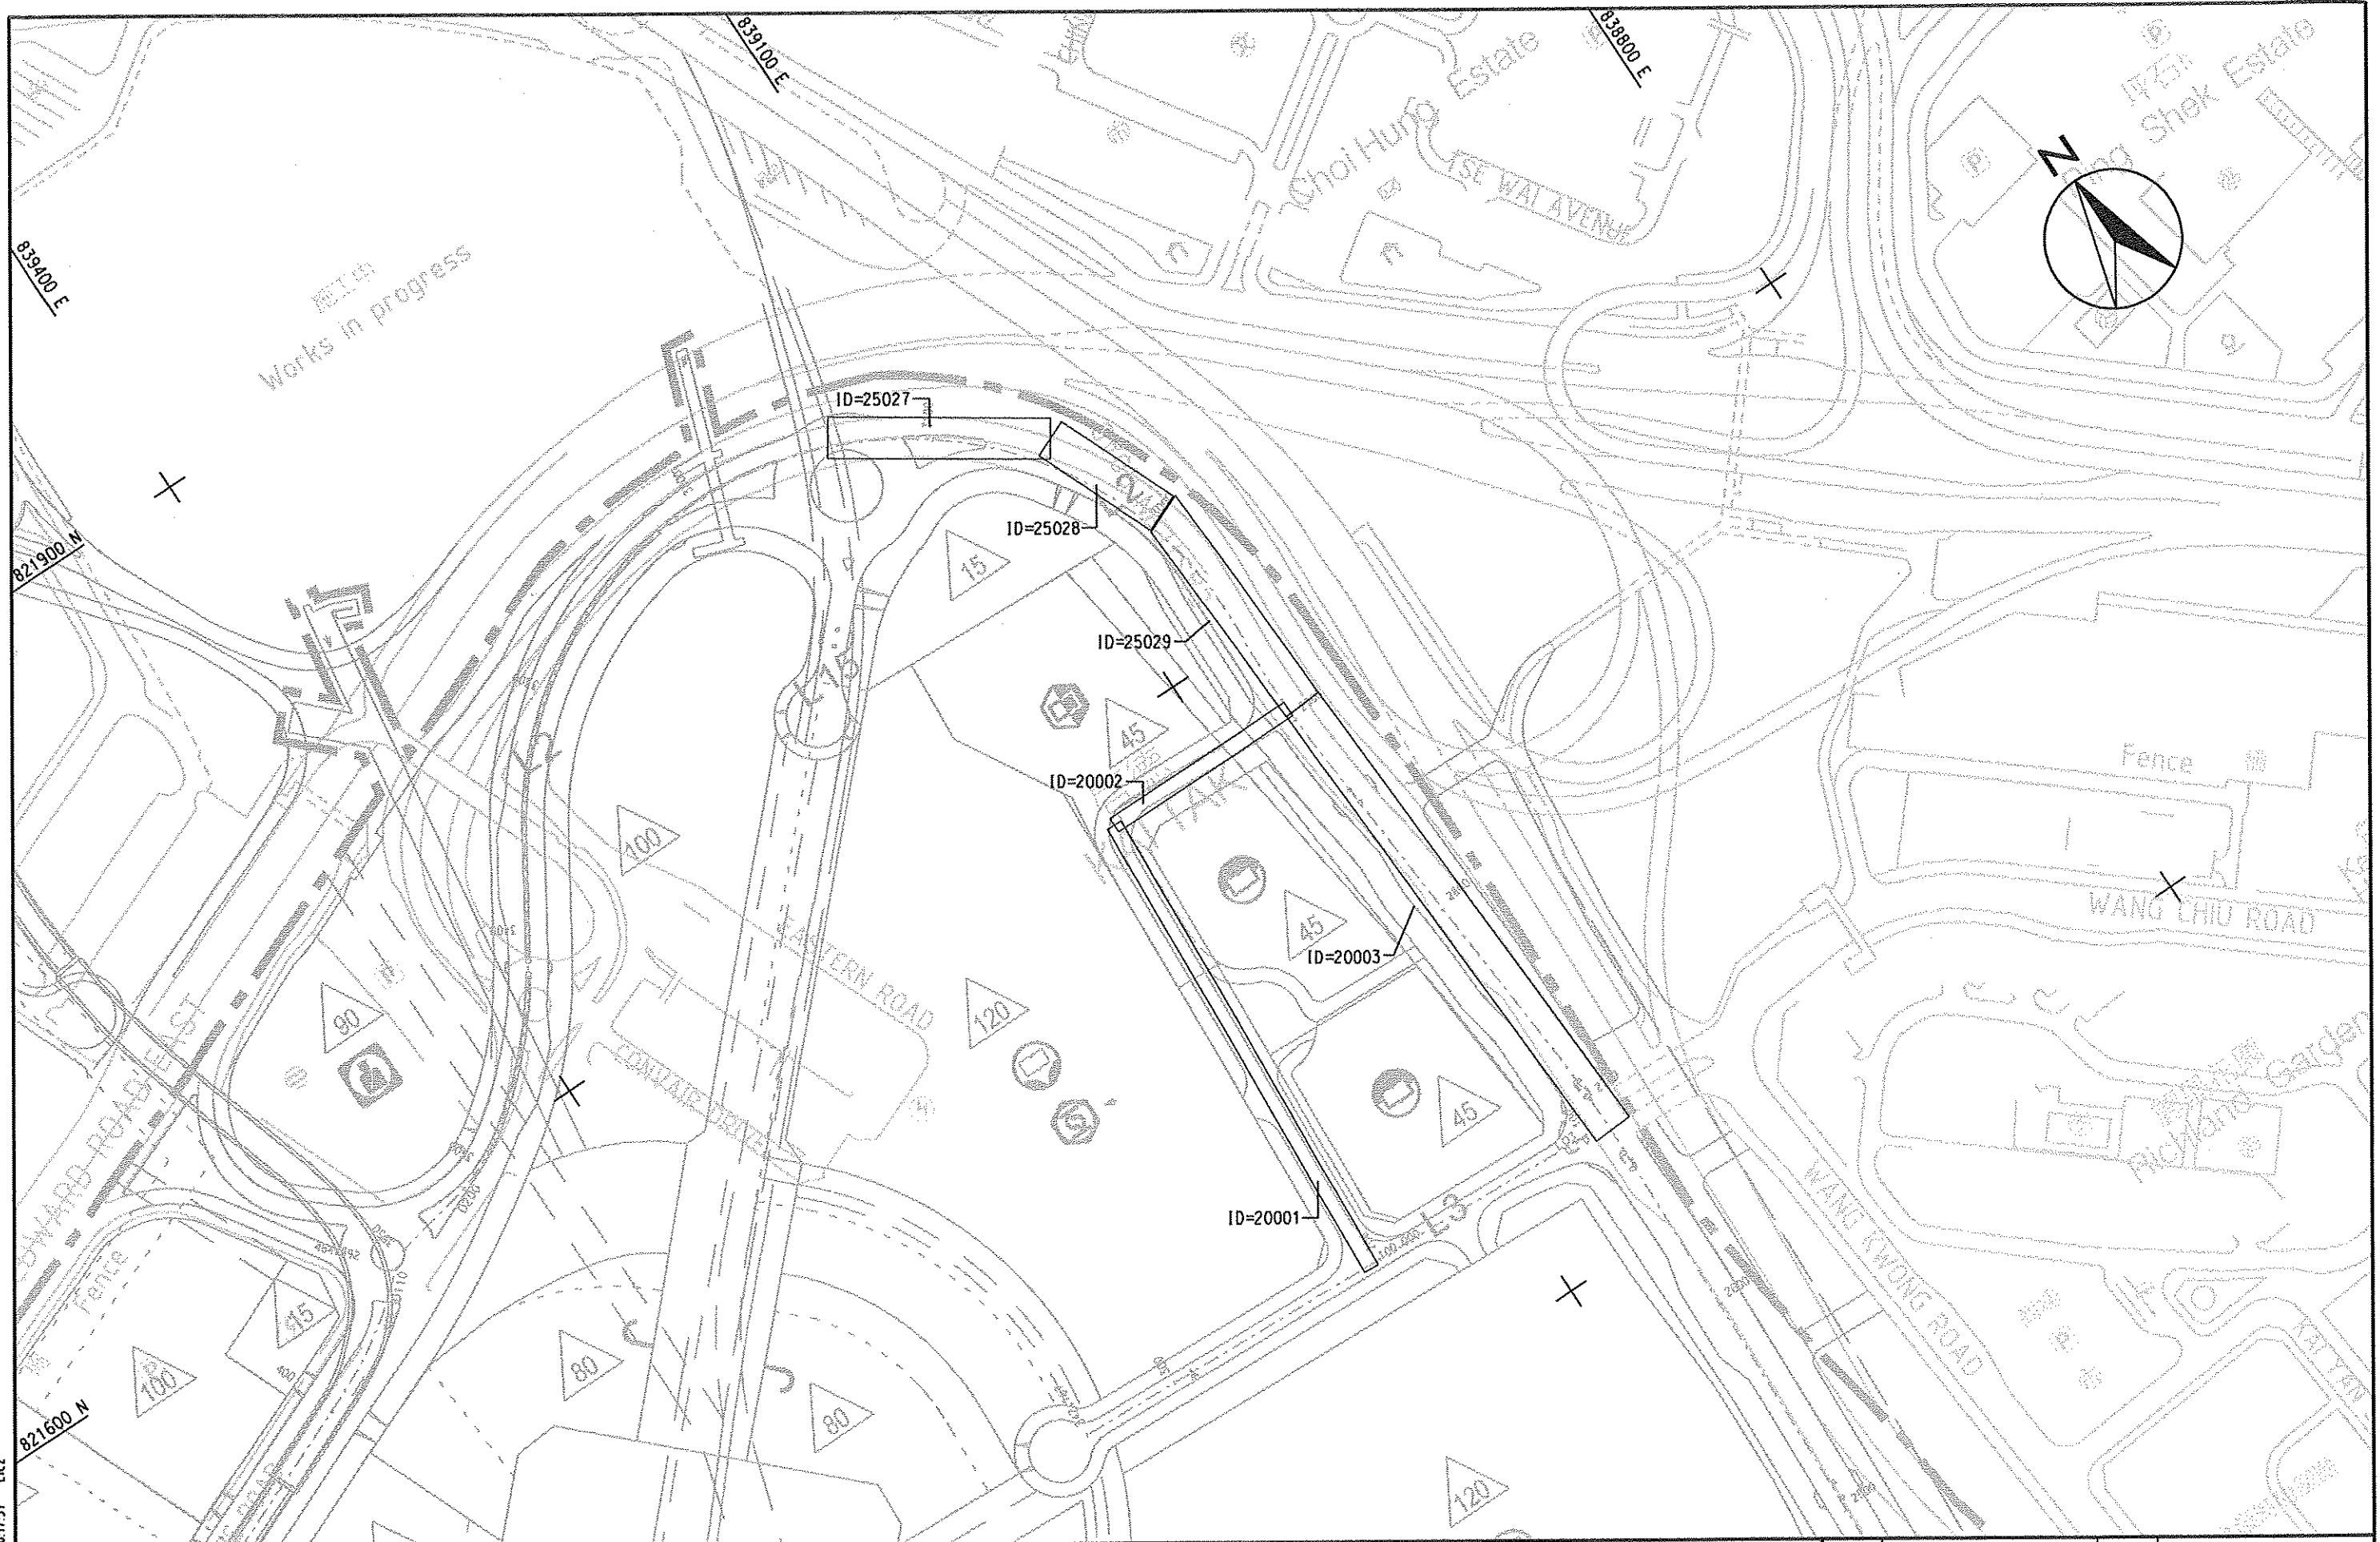

DATE 2008-6-12 16:17:57 LIC2

MAUNSELL | AECOM
Maunsell Consultants Asia Ltd

AGREEMENT NO. CE 35/2006 (CE)
KAI TAK DEVELOPMENT ENGINEERING STUDY CUM DESIGN AND
CONSTRUCTION OF ADVANCE WORKS-INVESTIGATION, DESIGN AND CONSTRUCTION

CALINE 4 ROAD PLOT (FOR ROAD L3 THROUGH ROAD OPTION)

(SHEET 6 OF 6)

SCALE	A3 1:2500	DATE	MAY 2008
CHECK	-	DRAWN	JY
JOB No.	60022503	DRAWING No.	APPENDIX 3.13
		REV	