


## ***Appendix 8.13***

---

### ***Locations of Monitoring Station in KTN***

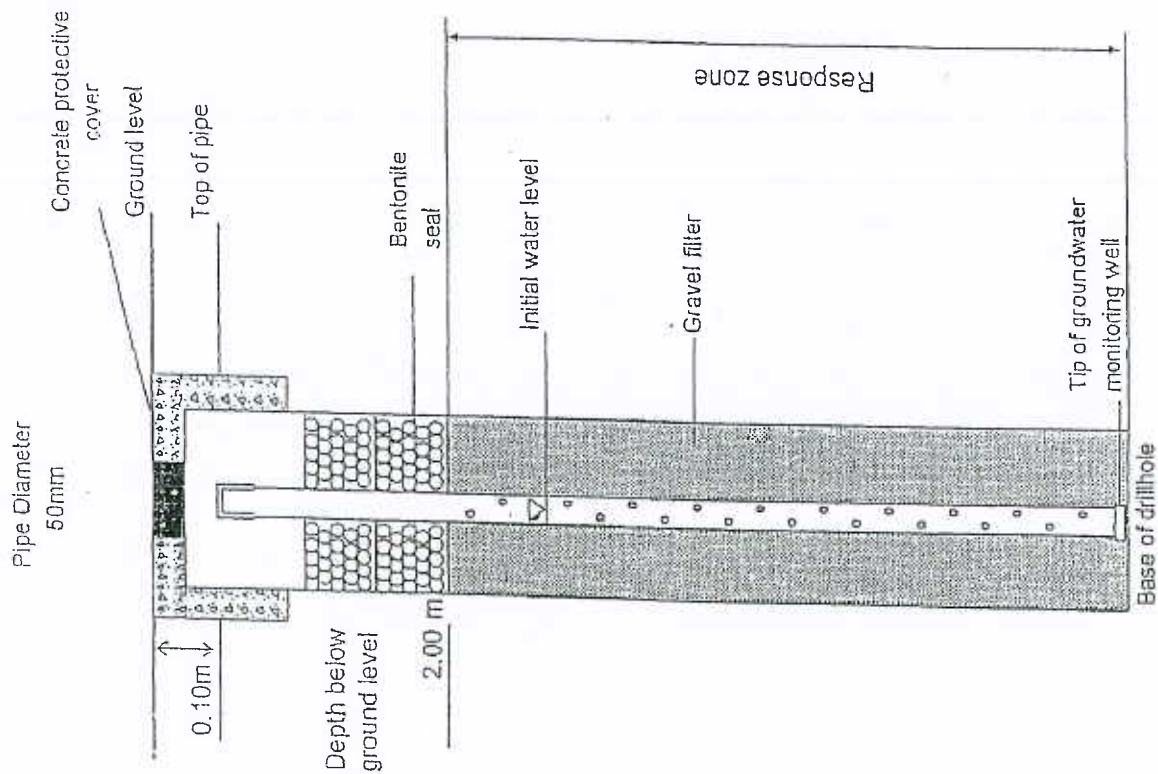

AGREEMENT NO. CE 35/2006 (CE)  
 KAI TAK DEVELOPMENT ENGINEERING STUDY CUM DESIGN AND  
 CONSTRUCTION OF ADVANCE WORKS-INVESTIGATION, DESIGN AND CONSTRUCTION  
 TYPICAL GROUNDWATER SAMPLING WELL DESIGN

MAUNSELL

Environmental Engineering

SCALE

N.T.S

DATE

JAN 08

CHECK

ELYC

DESIGN

POHM


JOB No.

60022503

DRAWING No.

4.1

REV

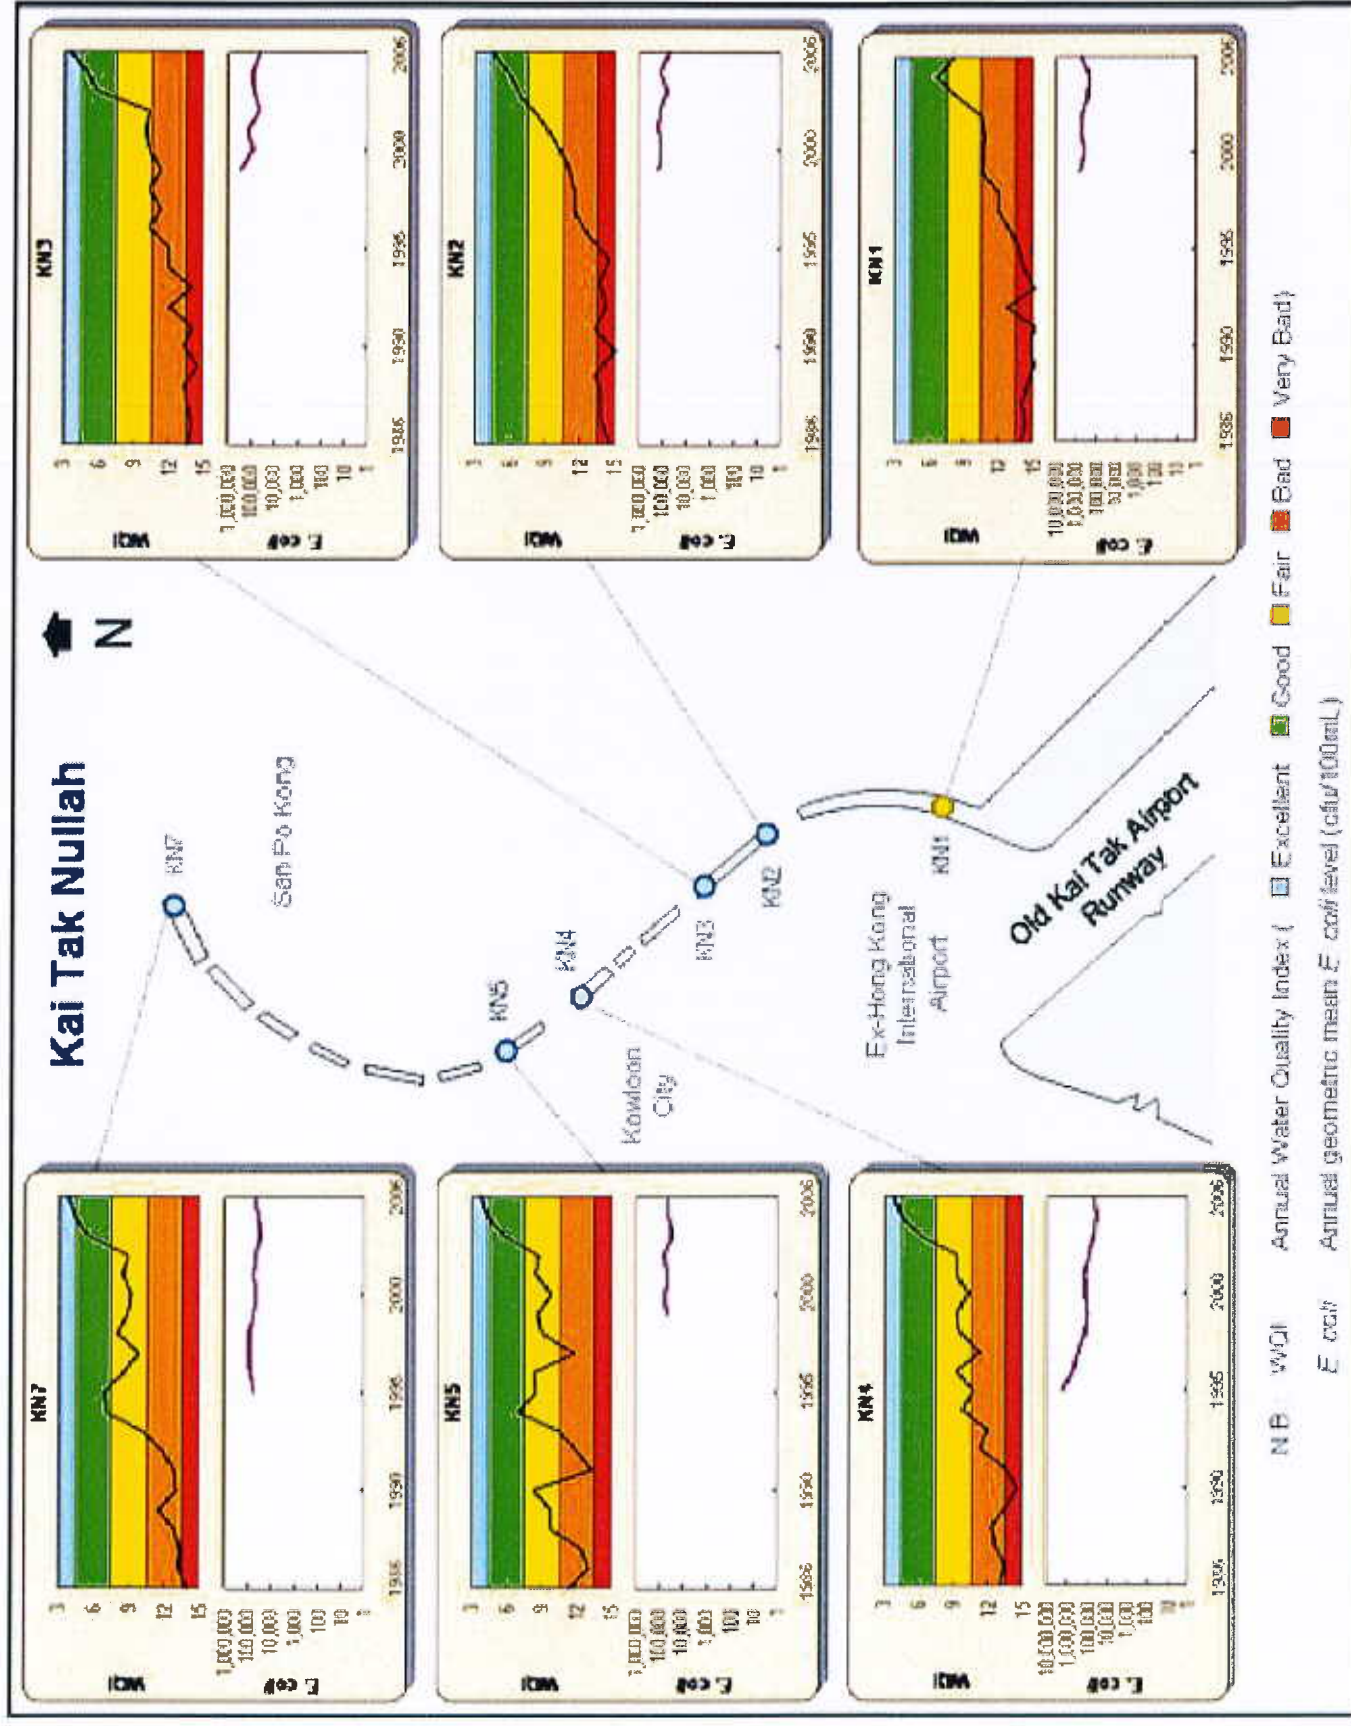

Source: EPD's Publication River Water Quality in Hong Kong 2006