


SECTION - A (ROAD D1)

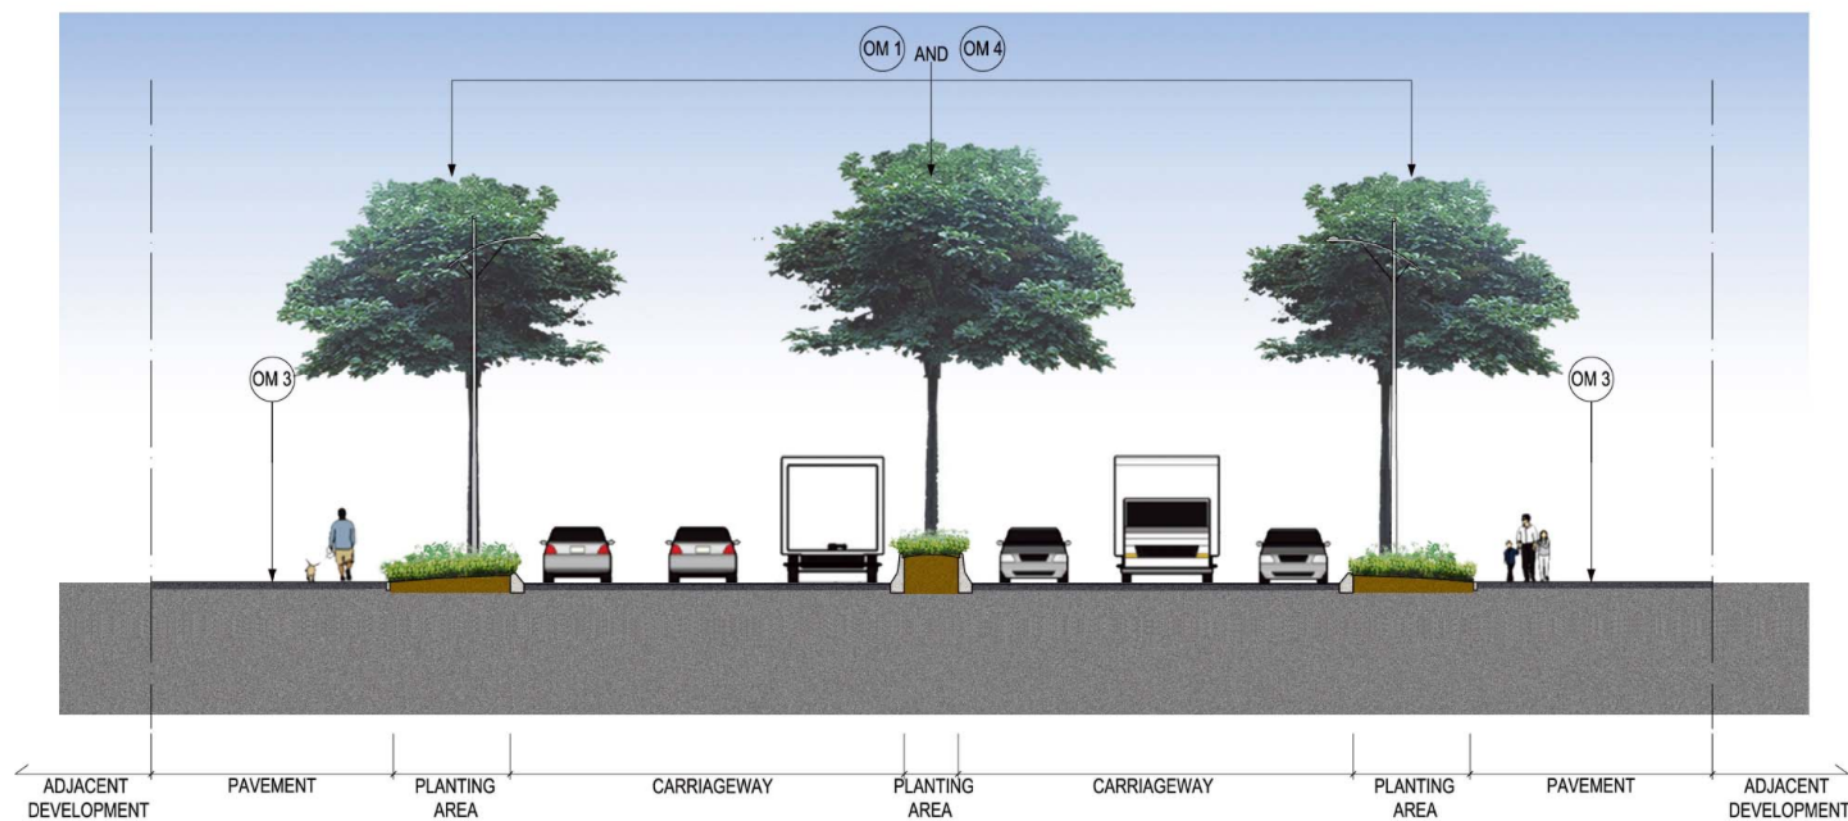

SECTION - B (ROAD D2)