


SECTION - C (ROAD D3)

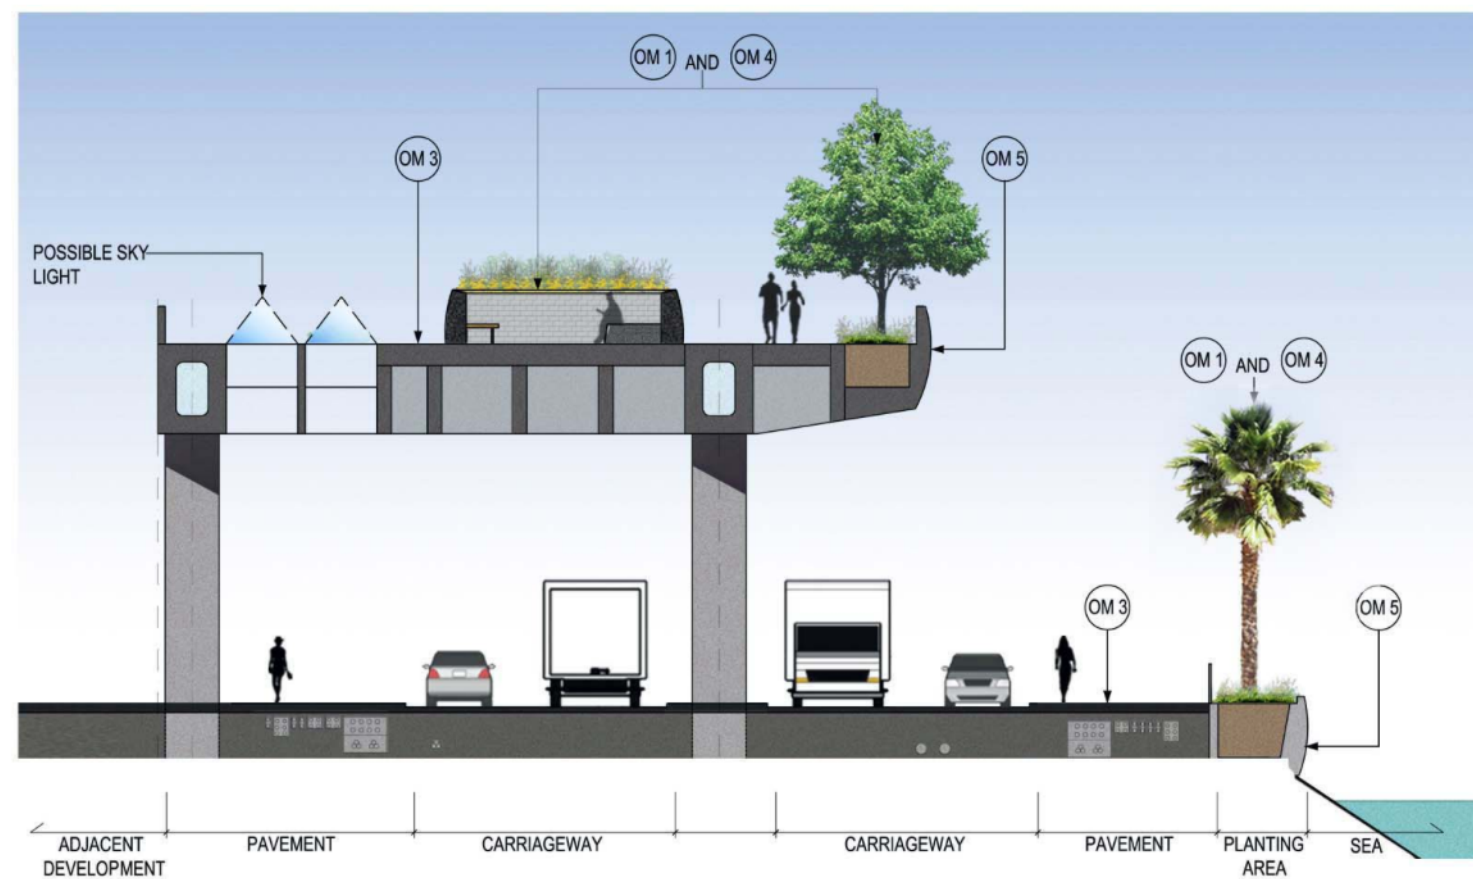

SECTION - D (ROAD D3 - ELEVATED DECK)