


Plot File by : 20/10/2008

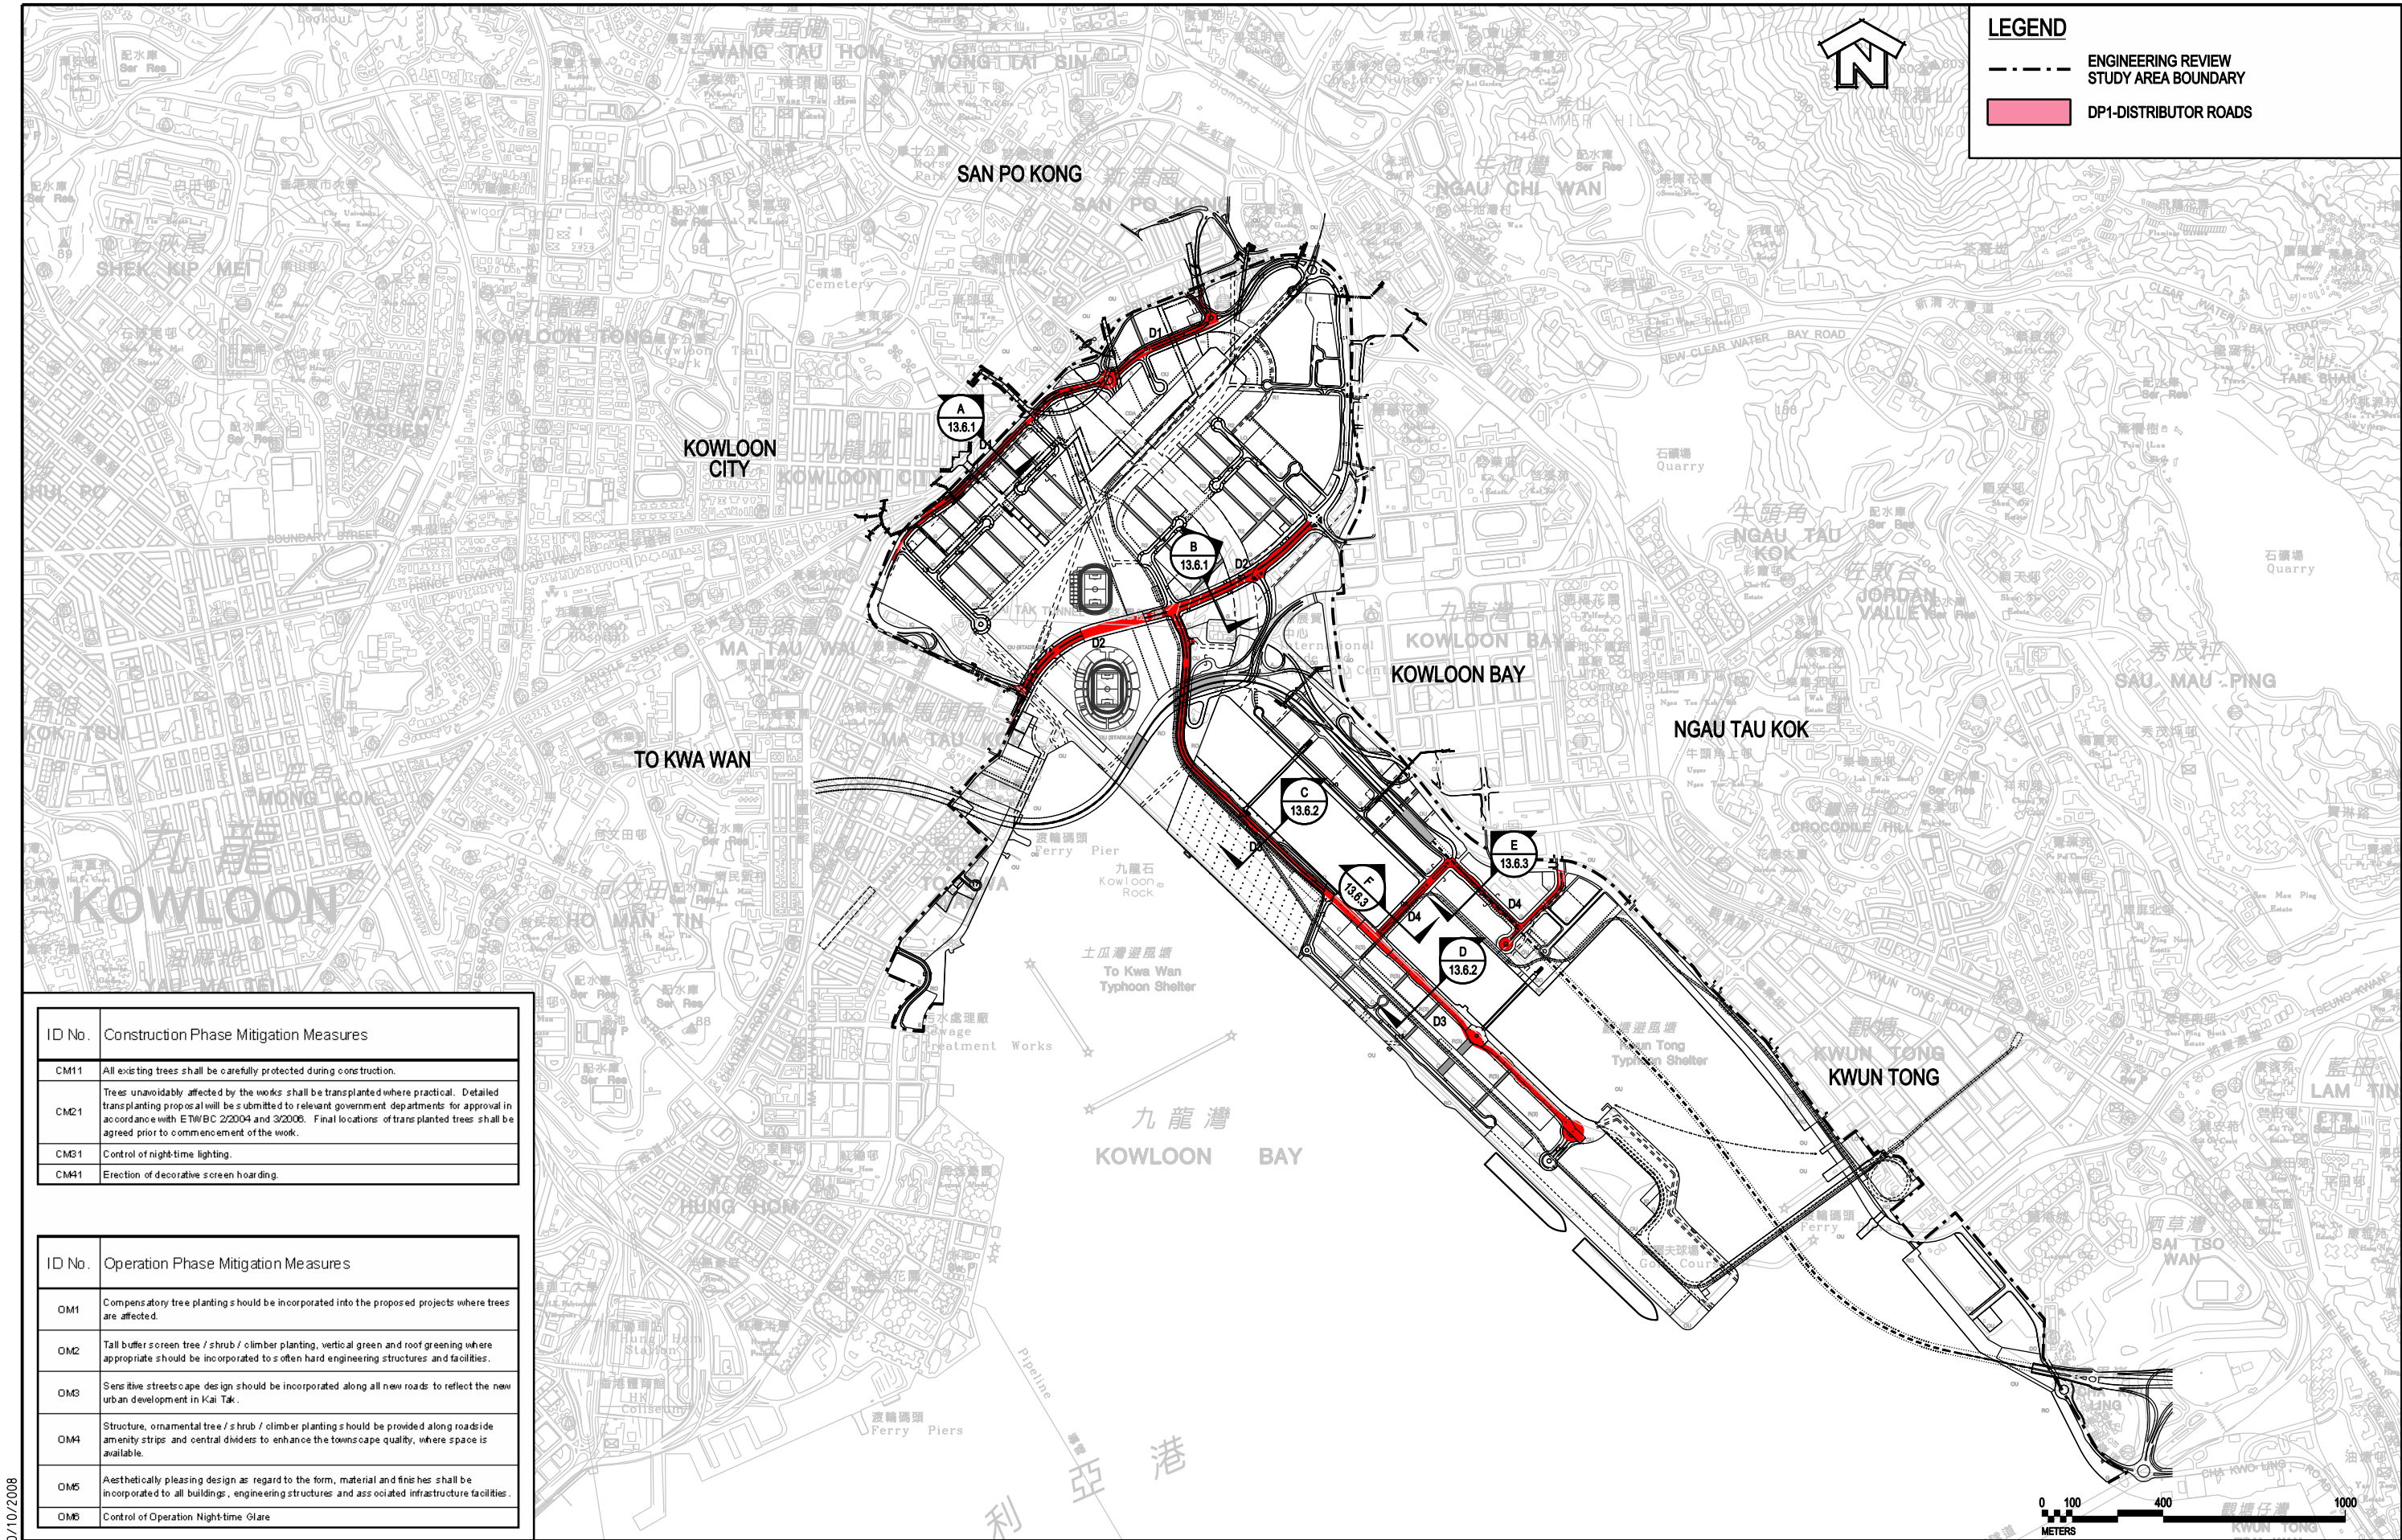

MAUNSELL | AECOM

Maunsell Consultants Asia Ltd

AGREEMENT NO. CE 35/2006 (CE)
KAI TAK DEVELOPMENT ENGINEERING STUDY CUM DESIGN AND CONSTRUCTION OF ADVANCE WORKS-INVESTIGATION, DESIGN AND CONSTRUCTION

MITIGATION MEASURES AND KEY PLAN FOR DP1 - DISTRIBUTOR ROADS

SCALE	A3 1:20000	DATE	MAY 2008
CHECK	JC	DRAWN	FL
JOB No.	60022408	DRAWING No.	FIGURE 13.6
		REV	-