




SECTION  
SCALE 1:250

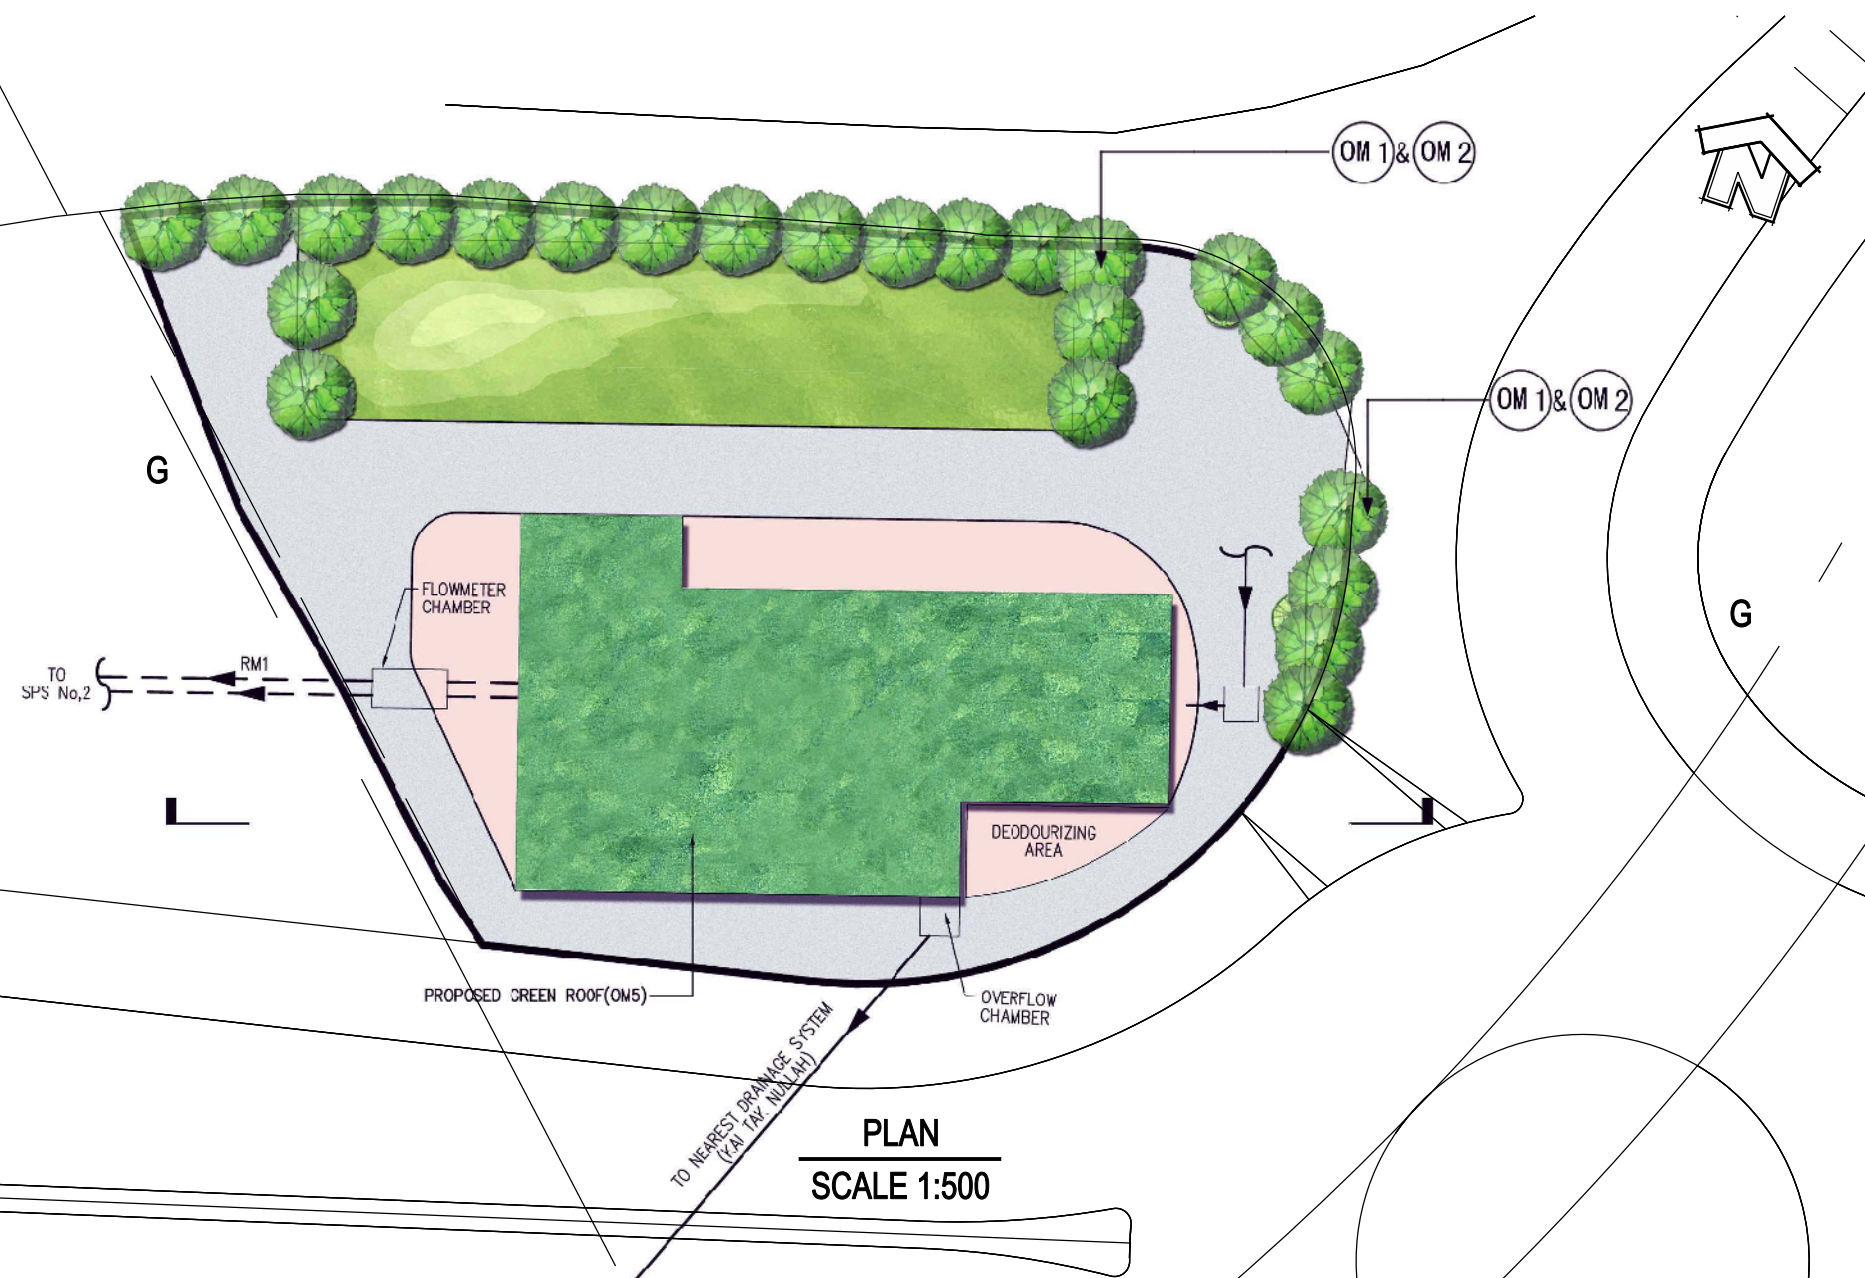

PLAN  
SCALE 1:500